


CORNER RECORD

Document Number APN 20-103-12
City of LARKSPUR County of MARIN, California

Brief Legal Description LOT 40, 8 MAPS 55

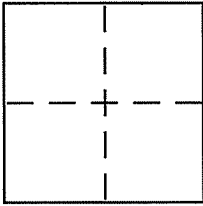

CORNER TYPE

Government Corner ☐ Control ☐
Meander ☐ Property ☒
Rancho ☐ Other ☐
Date of Survey 3-13-07

COORDINATES (Optional)

N. _____
E. _____
Zone _____ NAD27 ☐ NAD83 ☐
NAD83 Epoch _____
Elev. _____
Vert. Datum: NGVD29 ☐ NAVD88 ☐
Meas. Units: Metric ☐ Imperial ☐

Corner - Left as found ☐ Found and tagged ☐ Established ☐ Reestablished ☒ Rebuilt ☐

Identification and type of corner found: Evidence used to identify or procedure used to establish or reestablish the corner:

SEE REVERSE

A description of the physical condition of the monument as found and as set or reset: _____

SEE REVERSE

SURVEYOR'S STATEMENT

This Corner Record was prepared by me or under my direction in conformance with
the Land Surveyor's Act on 3-13-07

Signed [Signature] P.L.S or R.C.E. No. 6163

COUNTY SURVEYOR'S STATEMENT


This Corner Record was received 3-28-2007

and examined and filed 5-15-2007

Signed [Signature] P.L.S or R.C.E. No. 7128


Title COUNTY SURVEYOR

County Surveyor's Comment _____

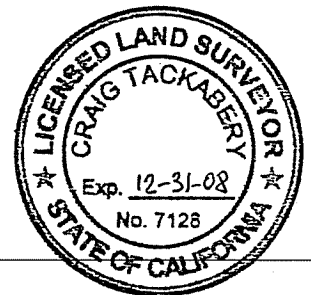

3-13-2007

SCALE: 1"=40'

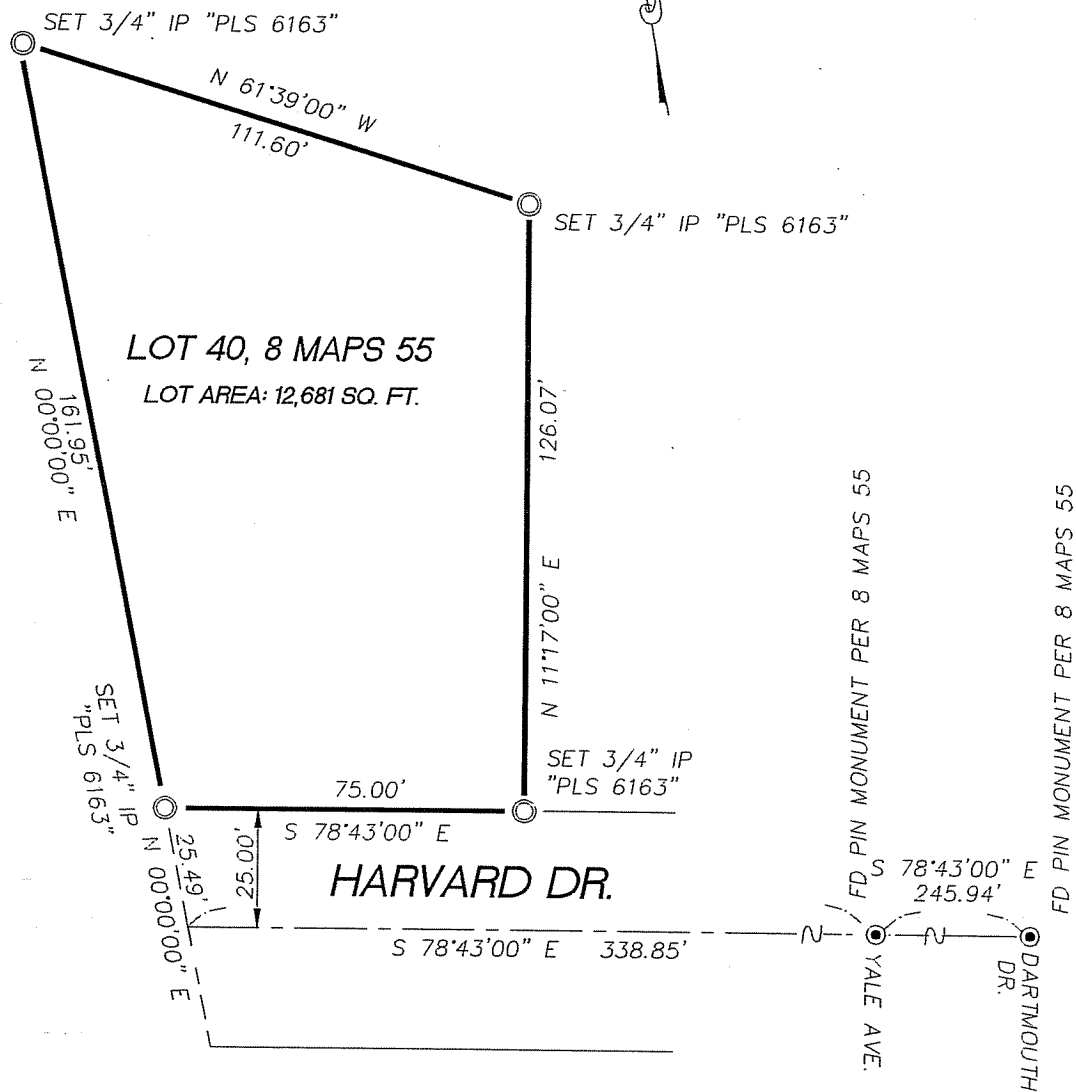

CORNER RECORD

A.P. # 20-112-18


Document Number 8-Maps 55

City of Larkspur

County of Marin, California

Brief Legal Description Tulane Drive, Lot 116

8RM55

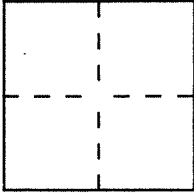

CORNER TYPE

Government Corner ☐ Control ☐
 Meander ☐ Property ☒
 Rancho ☐ Other ☐
 Date of Survey 12 November 1997

COORDINATES (Optional)

N. _____
 E. _____
 Zone _____ Datum _____
 Elev. _____

Corner — Left as found ☐ Found and tagged ☐ Established ☒ Reestablished ☐ Rebuilt ☐

Identification and type of corner found: Evidence used to identify or procedure used to establish or reestablish the corner:

Found standard well monuments with brass pin per 8RM55, set nail and brass tag stamped "PLS 7053" as shown on sheet 2.

A description of the physical condition of the monument as found and as set or reset:

Set nail and brass tag stamped "PLS 7053" in fence runner.

Set nail and brass tag stamped "PLS 7053" in concrete sidewalk at 5' offset to property line.

SURVEYOR'S STATEMENT

This Corner Record was prepared by me or under my direction in conformance with the Land Surveyors' Act on 17 November 19 97.

Signed Linda A. Carruthers L.S. or R.C.E. Number 7053




COUNTY SURVEYOR'S STATEMENT


This Corner Record was received November 25 19 97 and examined

and filed DECEMBER 2 19 97

Signed John M. Woolley Title Deputy

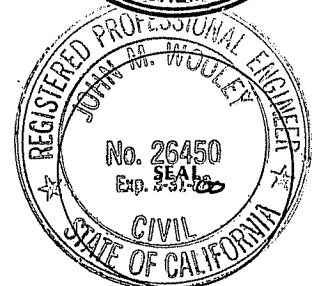

County Surveyor's Comment _____

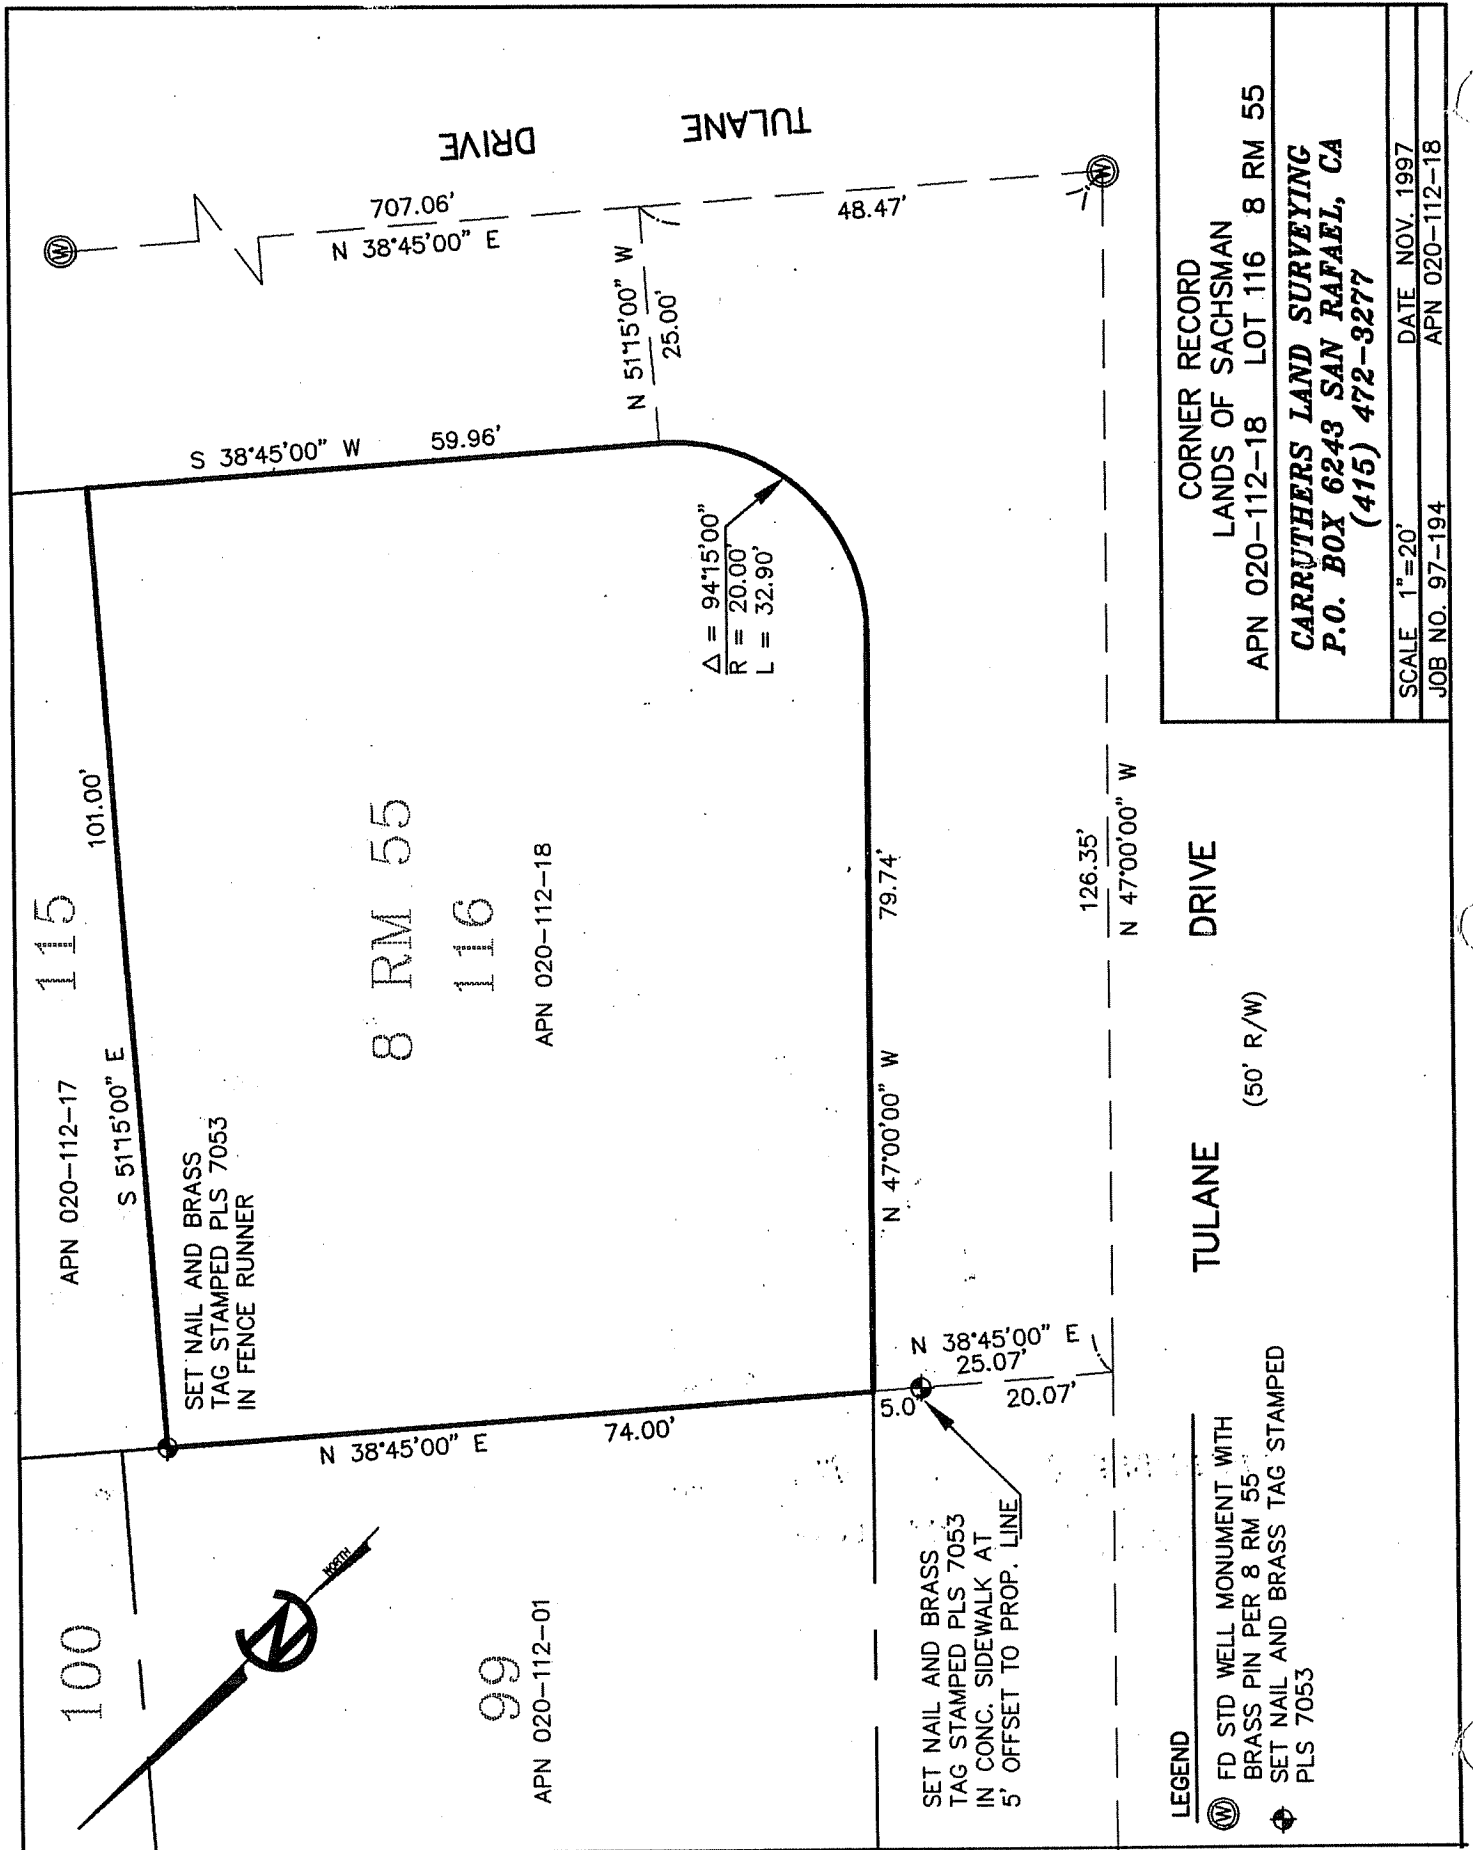

CORNER RECORD	
LANDS OF SACHSMAN	
APN 020-112-18	LOT 116 8 RM 55
CARRUTHERS LAND SURVEYING	
P.O. BOX 6243 SAN RAFAEL, CA	
(415) 472-3277	
SCALE 1"=20'	DATE NOV. 1997
JOB NO. 97-194	APN 020-112-18