


Douglas J. Matthes
Civil Engineering
Land Surveying
Structure Design
Construction Engineering

200 gars 5 road • sausalito • 94965 •

~~Marin View Acres R.M. Bk. 3, Pg. 49
Pipe Line Tract R.M. Bk. 4, Pg. 45~~

PANORAMIC

~~NOTE 1 RESET COR PER
OS 16-26 5/8" REBAR & PLASTIC
CAP RCE 18,200.~~

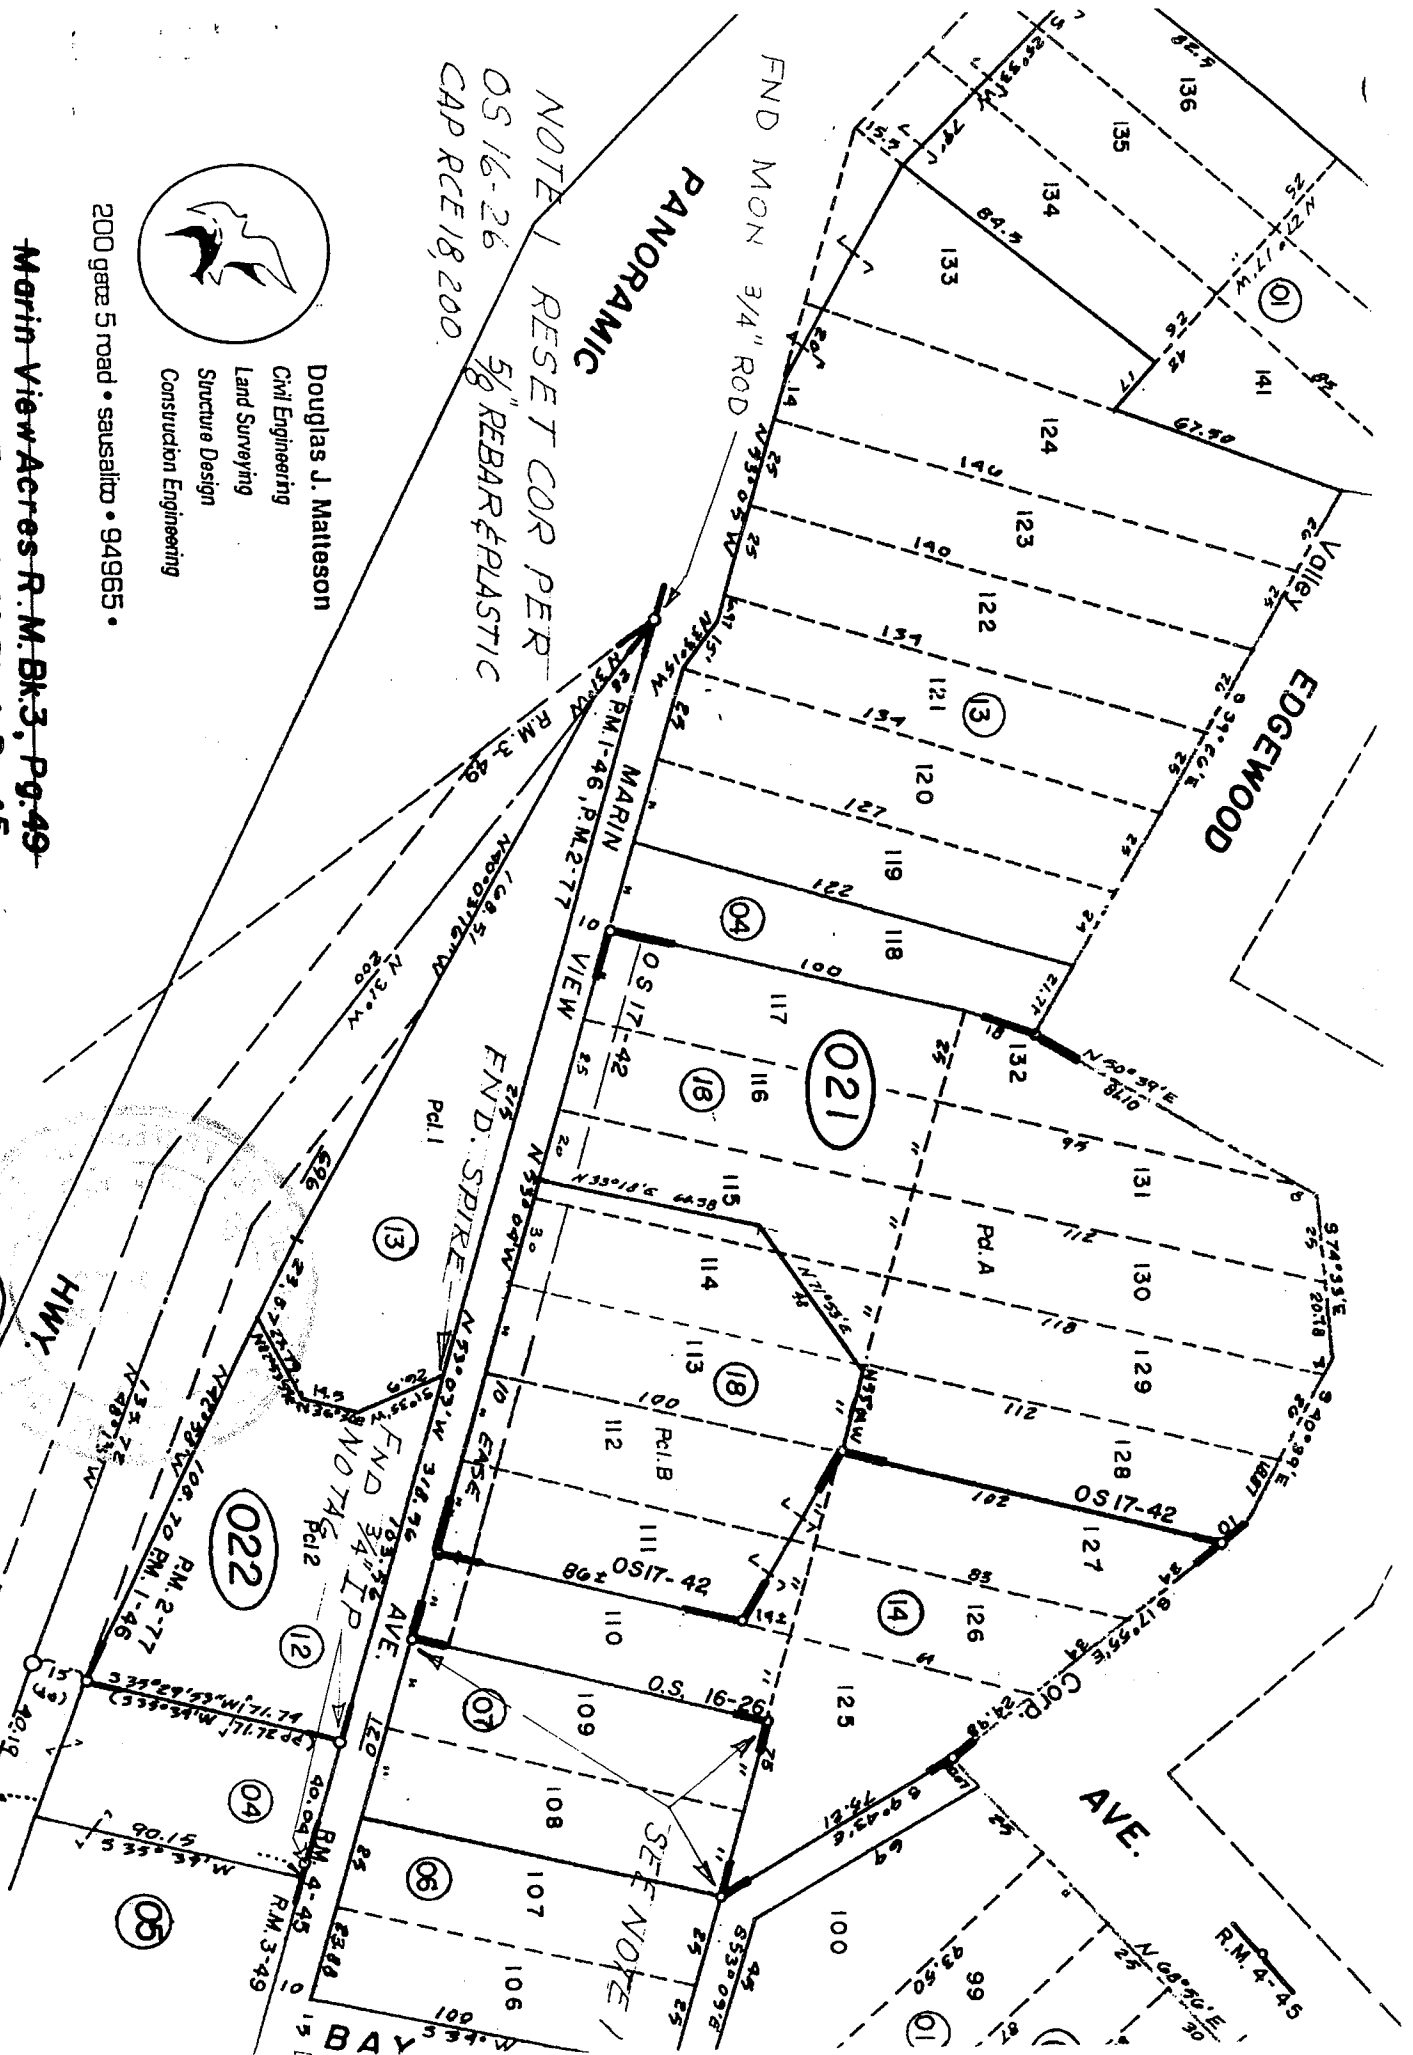

BK 46
09

**NOTE - Assessor's Block Numbers Shown in Ellipses.
Assessor's Parcel Numbers Shown in Circles.**