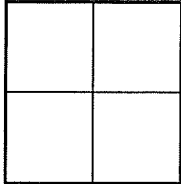


CORNER RECORD

Agency Index CR25-017
Document Number A.P.N.027-082-28

City of Mill Valley County of Marin, California
Brief Legal Description _____

CORNER TYPE		COORDINATES(Optional)	
	Government Corner ☐	Control ☒	N. _____ E. _____
	Meander ☐	Property ☒	Elevation _____
	Rancho ☐	Other ☐	Units Metric ☐ U.S. Survey Foot ☒
	Date of Survey <u>8/2/2024</u>		Horizontal Datum _____
		Zone _____ Epoch Date _____	Vertical Datum _____
		☐ Complies with Public Resources Code §§8801-8819	
		☐ Complies with Public Resources Code §§8890-8902	


PLS Act Ref.:	☒ 8765(d)	☐ 8771	☐ 8773	☐ Other:
Corner/ Monument:	☒ Left as found	☒ Established	☐ Rebuilt	☐ Pre-Construction
	☐ Found and tagged	☐ Reestablished	☐ Referenced	☐ Post-Construction

Narrative of corner identified and monument as found, set, reset, replaced, or removed:
☒ See sheet #2 for description(s):

SURVEYOR'S STATEMENT

This Corner Record was prepared by me or under my direction in conformance with
the Professional Land Surveyors' Act on 8/17/2024.

Signed Lawrence P. Doyle P.L.S. No. 4694

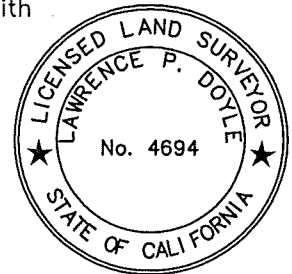

COUNTY SURVEYOR'S STATEMENT

This Corner Record was received February 04, 2025


and examined and filed February 12, 2025

Signed T.W. Park P.L.S. 8176

Title County Surveyor

County Surveyor's Comment

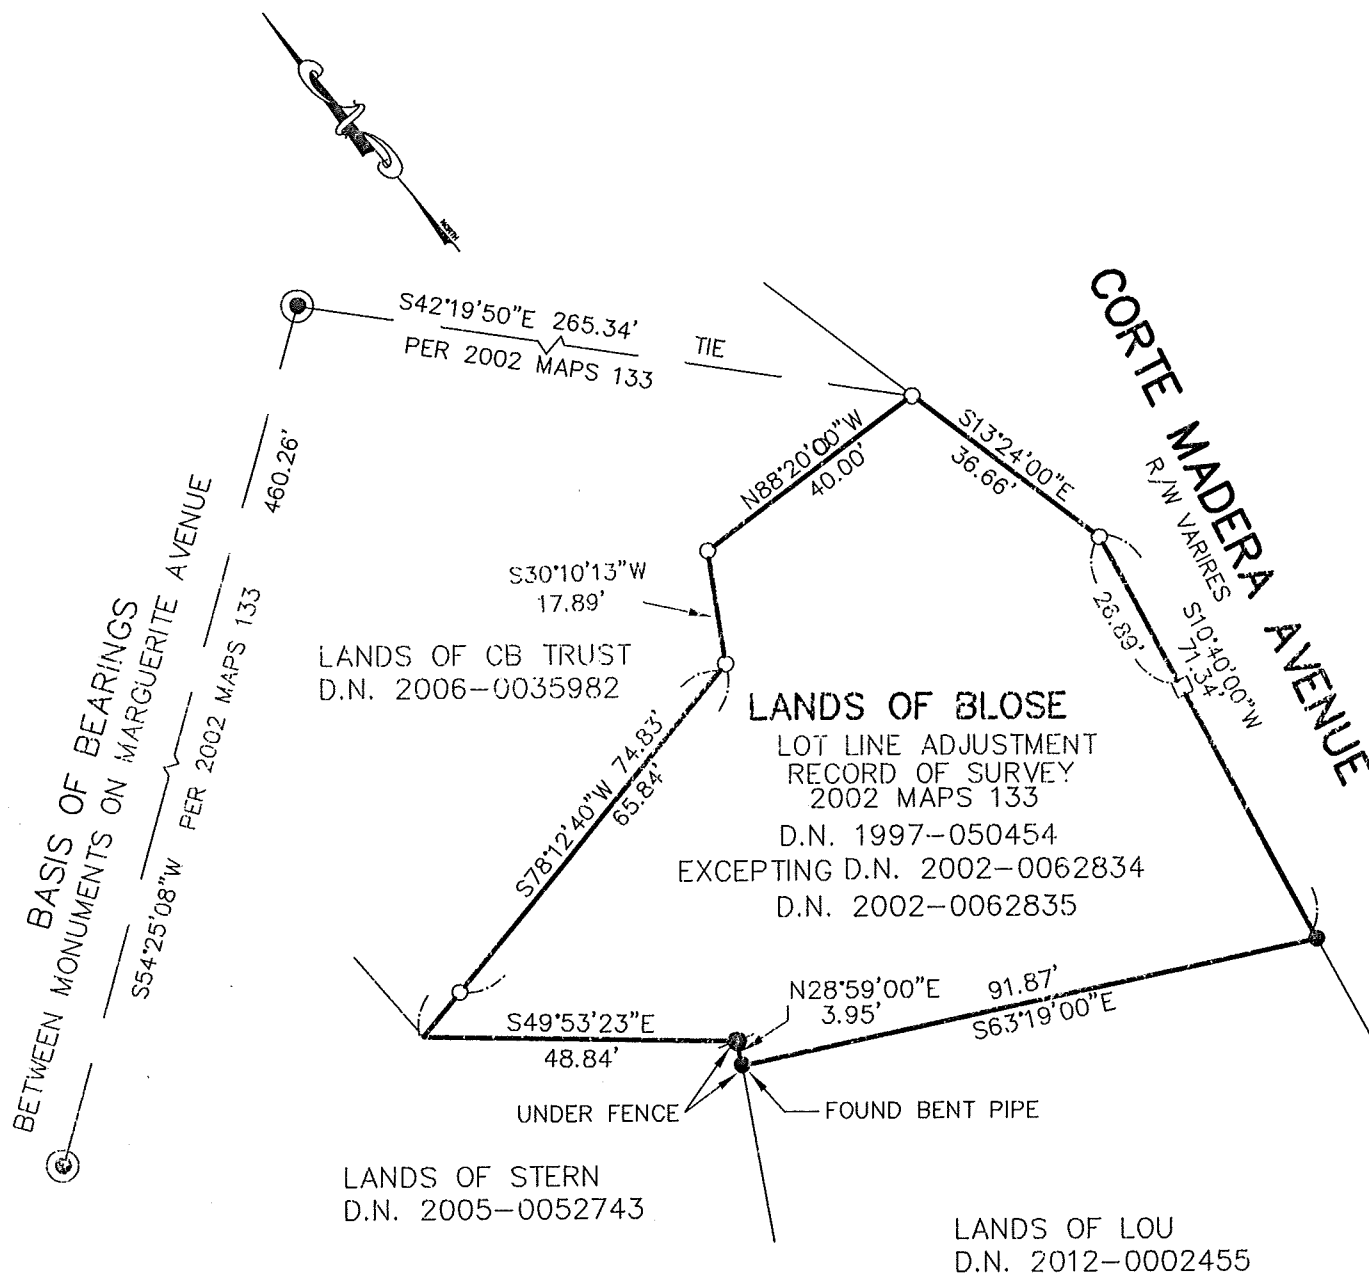

**LEGEND**

- ⊙ FOUND 5/8" REBAR IN WELL MONUMENT
- FOUND PIPE PLUG STAMPED L.S. 2897 PER M1
- SET 3/4" PIPE AND PLUG L.S. 4694
- SET HUB AND TAG PLS 4694
- FOUND 3/4" PIPE & PLUG STAMPED PLS 4694 PER M1



CORNER RECORD		
LANDS OF BLOSE		
CITY OF MILL VALLEY	MARIN COUNTY	CALIFORNIA
SCALE: 1"=30'	DRAWN BY:	
DATE: 8/13/24	LAWRENCE P. DOYLE	
LAND SURVEYOR/CIVIL ENGINEER		
100 HELENS LANE MILL VALLEY CA 94941 (415-388-9585)		
DRAWING NO.		3090