

CORNER RECORD

Agency Index CR24-004
Document Number A.P.N. 028-027-18

City of MILL VALLEY County of MARIN, California
Brief Legal Description 2023 M 24

CORNER TYPE		COORDINATES(Optional)	
	Government Corner <input type="checkbox"/>	Control <input type="checkbox"/>	N. _____ E. _____
	Meander <input type="checkbox"/>	Property <input checked="" type="checkbox"/>	Elevation _____
	Rancho <input type="checkbox"/>	Other <input type="checkbox"/>	Units Metric <input type="checkbox"/> U.S. Survey Foot <input checked="" type="checkbox"/>
	Date of Survey <u>1/9/24</u>		Horizontal Datum _____
		Zone _____ Epoch Date _____	Vertical Datum _____
		<input type="checkbox"/> Complies with Public Resources Code §§8801-8819	<input type="checkbox"/> Complies with Public Resources Code §§8890-8902

PLS Act Ref.:	<input checked="" type="checkbox"/> 8765(d)	<input type="checkbox"/> 8771	<input type="checkbox"/> 8773	<input type="checkbox"/> Other:
Corner/ Monument:	<input checked="" type="checkbox"/> Left as found	<input type="checkbox"/> Established	<input type="checkbox"/> Rebuilt	<input type="checkbox"/> Pre-Construction
	<input type="checkbox"/> Found and tagged	<input checked="" type="checkbox"/> Reestablished	<input type="checkbox"/> Referenced	<input type="checkbox"/> Post-Construction


Narrative of corner identified and monument as found, set, reset, replaced, or removed:
 See sheet #2 for description(s):

THE PURPOSE OF THIS SURVEY WAS TO RESET POINTS THAT WERE DESTROYED WHEN THE DRIVEWAY WAS REPAVED.

SURVEYOR'S STATEMENT

This Corner Record was prepared by me or under my direction in conformance with the Professional Land Surveyors' Act on 1/18/2024

Signed Lawrence P. Dyle P.L.S. No. 4694

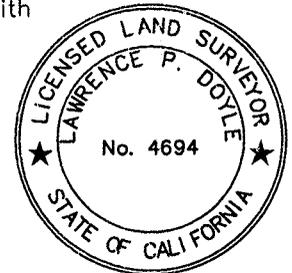

COUNTY SURVEYOR'S STATEMENT

This Corner Record was received January 23, 2024

and examined and filed January 23, 2024



Signed T.W. Park P.L.S. [REDACTED] No. 8176

Title County Surveyor

County Surveyor's Comment



MOUNTAIN VIEW AVENUE

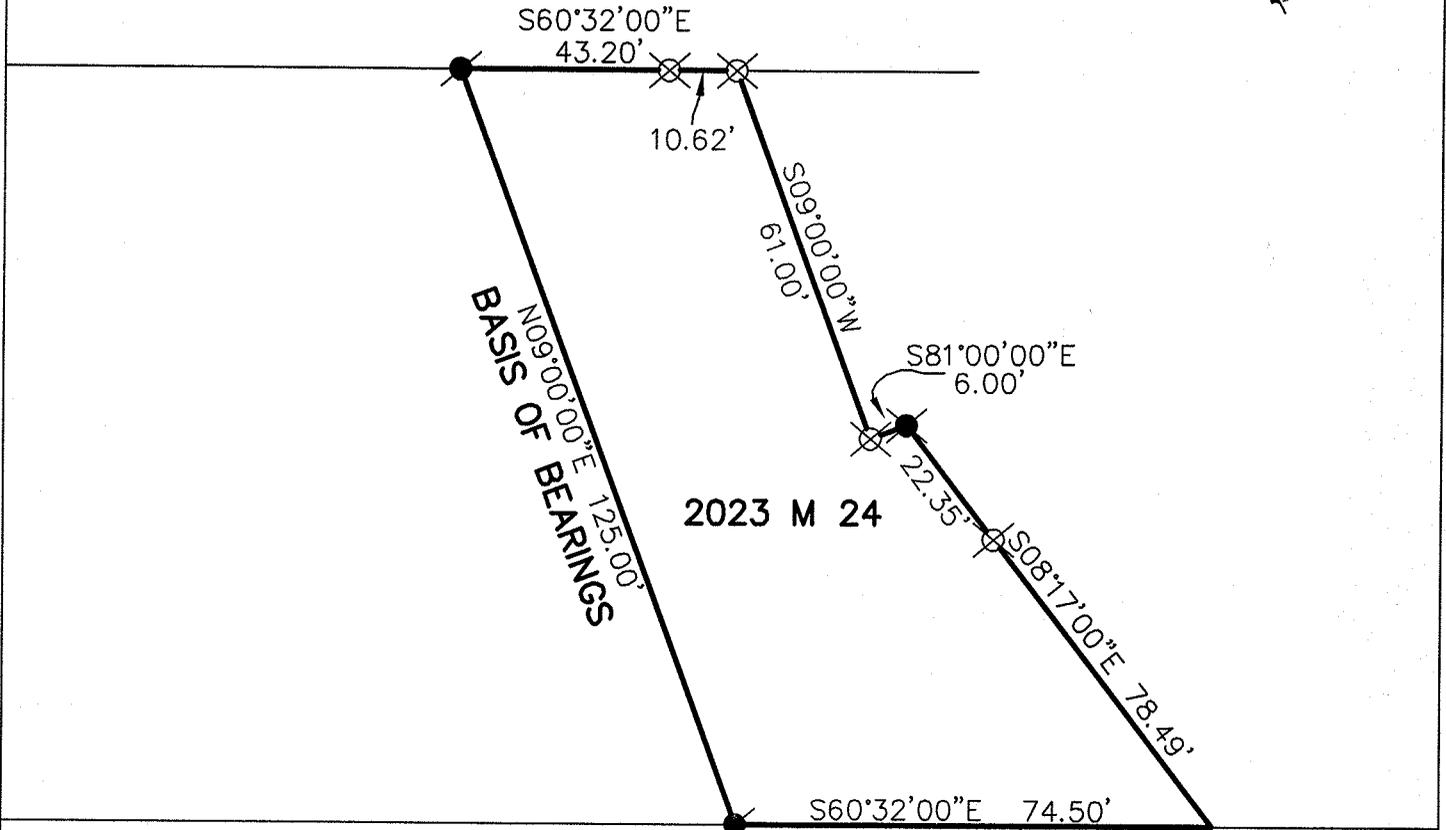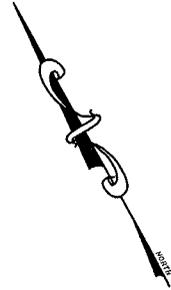

BASIS OF BEARINGS

THE BASIS OF BEARINGS IS N09°00'00"E BETWEEN TWO NAIL/TAGS L.S. 4694 AS SHOWN ON 2023 M 24

LEGEND

- FOUND NAIL/TAG L.S. 4694 PER 2023 M 24
- ⊗ FOUND NAIL/WASHER L.S. 4694 PER 2023 M 24
- ⊗ SET NAIL/WASHER L.S. 4694



CORNER RECORD		
2023 M 24		
MILL VALLEY	MARIN COUNTY	CALIFORNIA
SCALE: 1" = 30'	DATE: 1/9/24	DRAWN BY: SHEET 2 OF 2
LAWRENCE P. DOYLE		
LAND SURVEYOR/CIVIL ENGINEER		
100 HELENS LANE MILL VALLEY CA 94941 (415-388-9585)		
		DRAWING NO. 3011