

CORNER RECORD

Assessor's Parcel No. 34-191-39

County of Marin California

Brief Legal Description: Pcl B, 2 PM 15, Marin County Records

CORNER TYPE**COORDINATES
(Optional)**

Parcel in Existing Land Division

None

Corners - One found. Calculated the lot corners and set remaining monuments as shown on Page 2.
Calculations were based on the recorded parcel map.


Description of Monuments reset: Monuments set or referenced are shown on Page 2.

SURVEYOR'S STATEMENT


This Corner Record was prepared by me or under my direction in
conformance with the Land Surveyor's Act on January 13, 2015.

Signed Dale White LS 4397**COUNTY SURVEYOR'S STATEMENT**

This Corner Record was received January 16, 20 15, and examined
and filed MARCH 19, 2015, 20 ____.

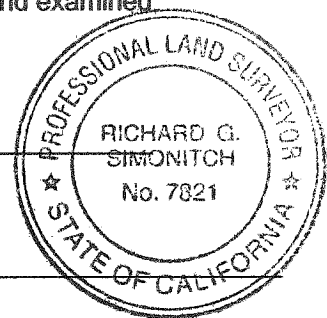
Signed Richard G. Simonitch Title DeputyCounty Surveyor's Comments _____

_____**Corner Record**

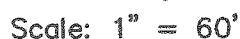

- (A) Set nail and tag LS 4397 in concrete driveway.
- (B) Found 3/4 inch iron pipe and tag LS 3971 S 04°37'51" W 0.22' from corner.
- (C) Set nail and tag LS 4397 in concrete at base of 4" X 4" fence post.

APN	Assessor's Parcel Number
M	Measured
R	Record

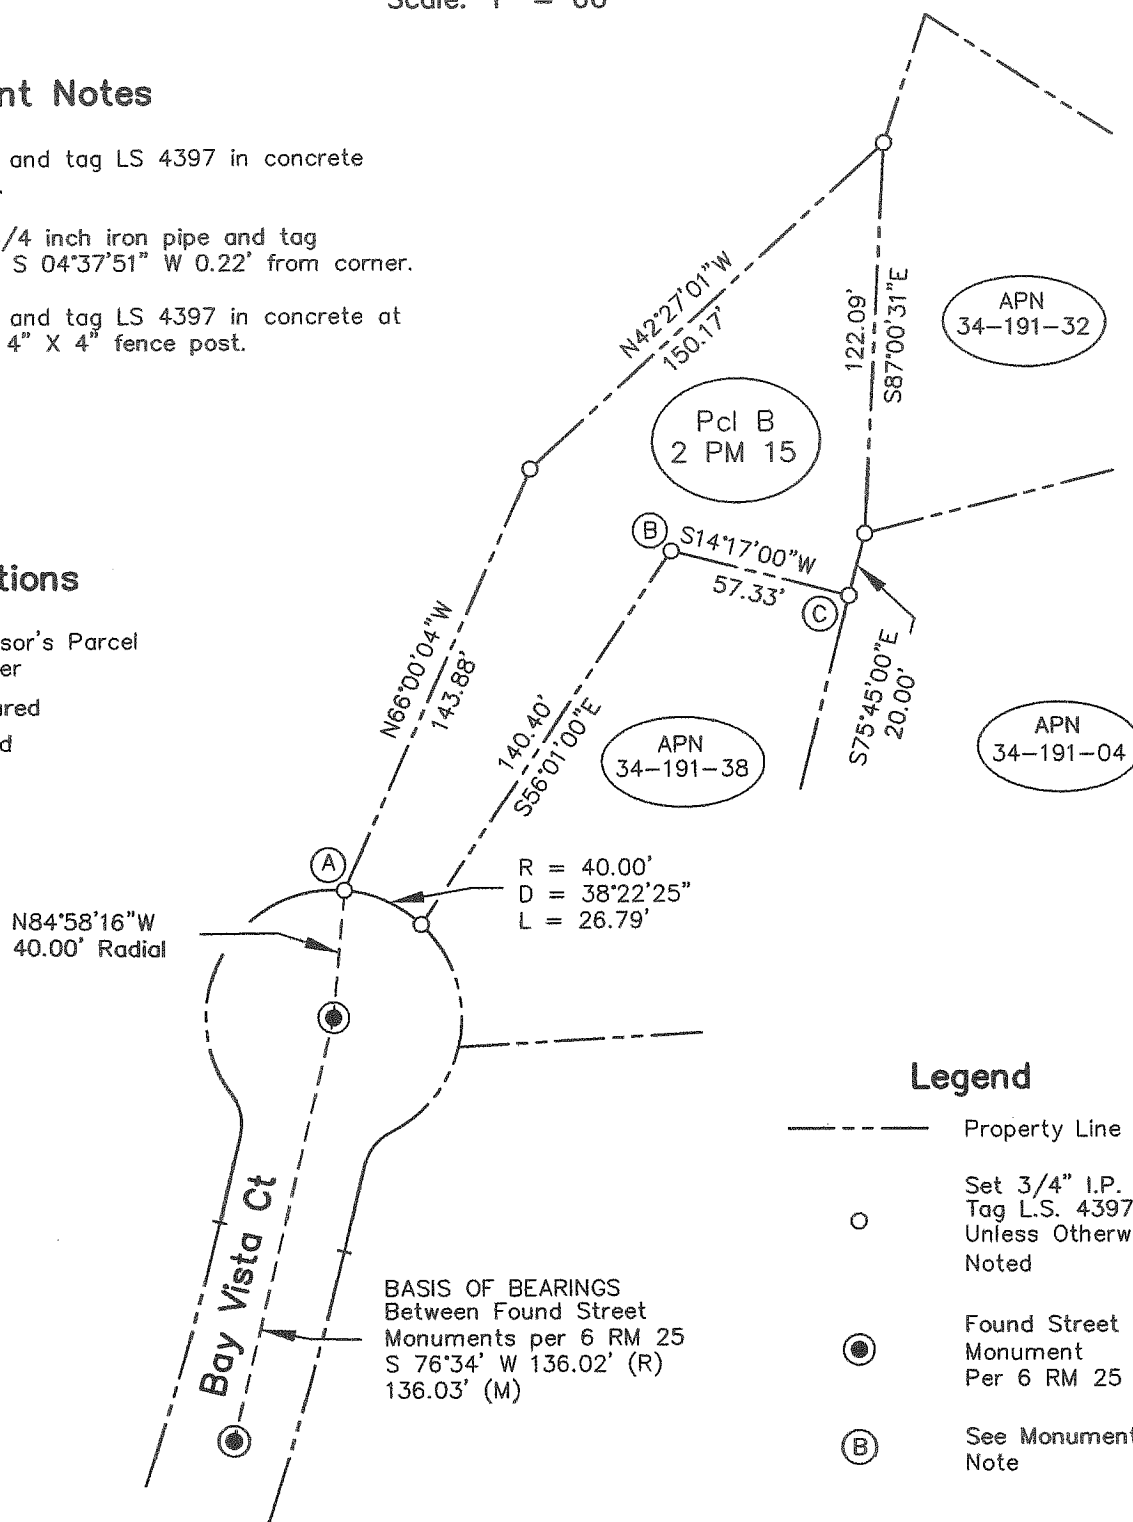

12 Bay Vista Ct.
Mill Valley, CA
APN 34-191-39

D: \LDT2014\Arana SP\CR-Map.dwg

Corner Record

Page 2 of 2

Property Survey
Pcl B 2 PM 15
Marin County Records