

L. A. Stevens & Associates, Inc.
Professional Land Surveyors
Novato, California


Lands of Resley/Shalleck
Job #: 13-1523

CORNER RECORD

Document Number 034-305-02

Town of Tiburon, County of Marin, California

Brief Legal Description: Being Lot 97, of the Reedlands, Unit 3, Book 10 of Records at Page 4. Marin County Records.

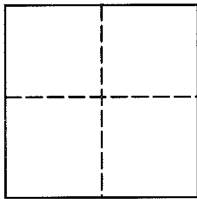

CORNER TYPE

COORDINATES (Optional)

Government Corner ☐ Control ☐
Meander ☐ Property ☒
Rancho ☐ Other ☐

Date of Survey December 3, 2013

N _____
E _____
Zone _____ NAD27 ☐ NAD83 ☐
NAD 83 Epoch _____
Elev. _____
Vert. Datum: NGVD29 ☐ NAVD88 ☐
Meas. Units: Metric ☐ Imperial ☒

Corner - Left as found ☒ Found and tagged ☐ Established ☒ Reestablished ☐ Rebuilt ☐

Identification and type of corner found: See Page 2

A description of the physical condition of the monument as found and as set or reset:
See Page 2.

SURVEYOR'S STATEMENT

This Corner Record was prepared by me or under my direction in conformance with
The Land Surveyor's Act on December 17, 2013. *REVISED 2-21-14.*

Signed [Signature] P.L.S. 6649


COUNTY SURVEYOR'S STATEMENT

This Corner Record was received FEB. 12, 2014
and examined and filed MARCH 4, 2014

Signed [Signature] P.L.S. or R.C.E. No. 7821



Title DEPUTY

County Surveyors' Comment _____

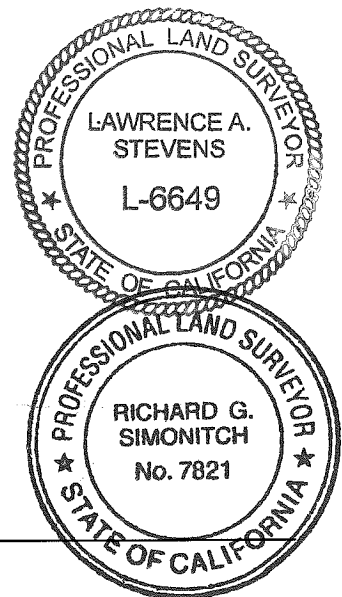

All distances shown are in feet and decimals thereof

GRAPHIC SCALE

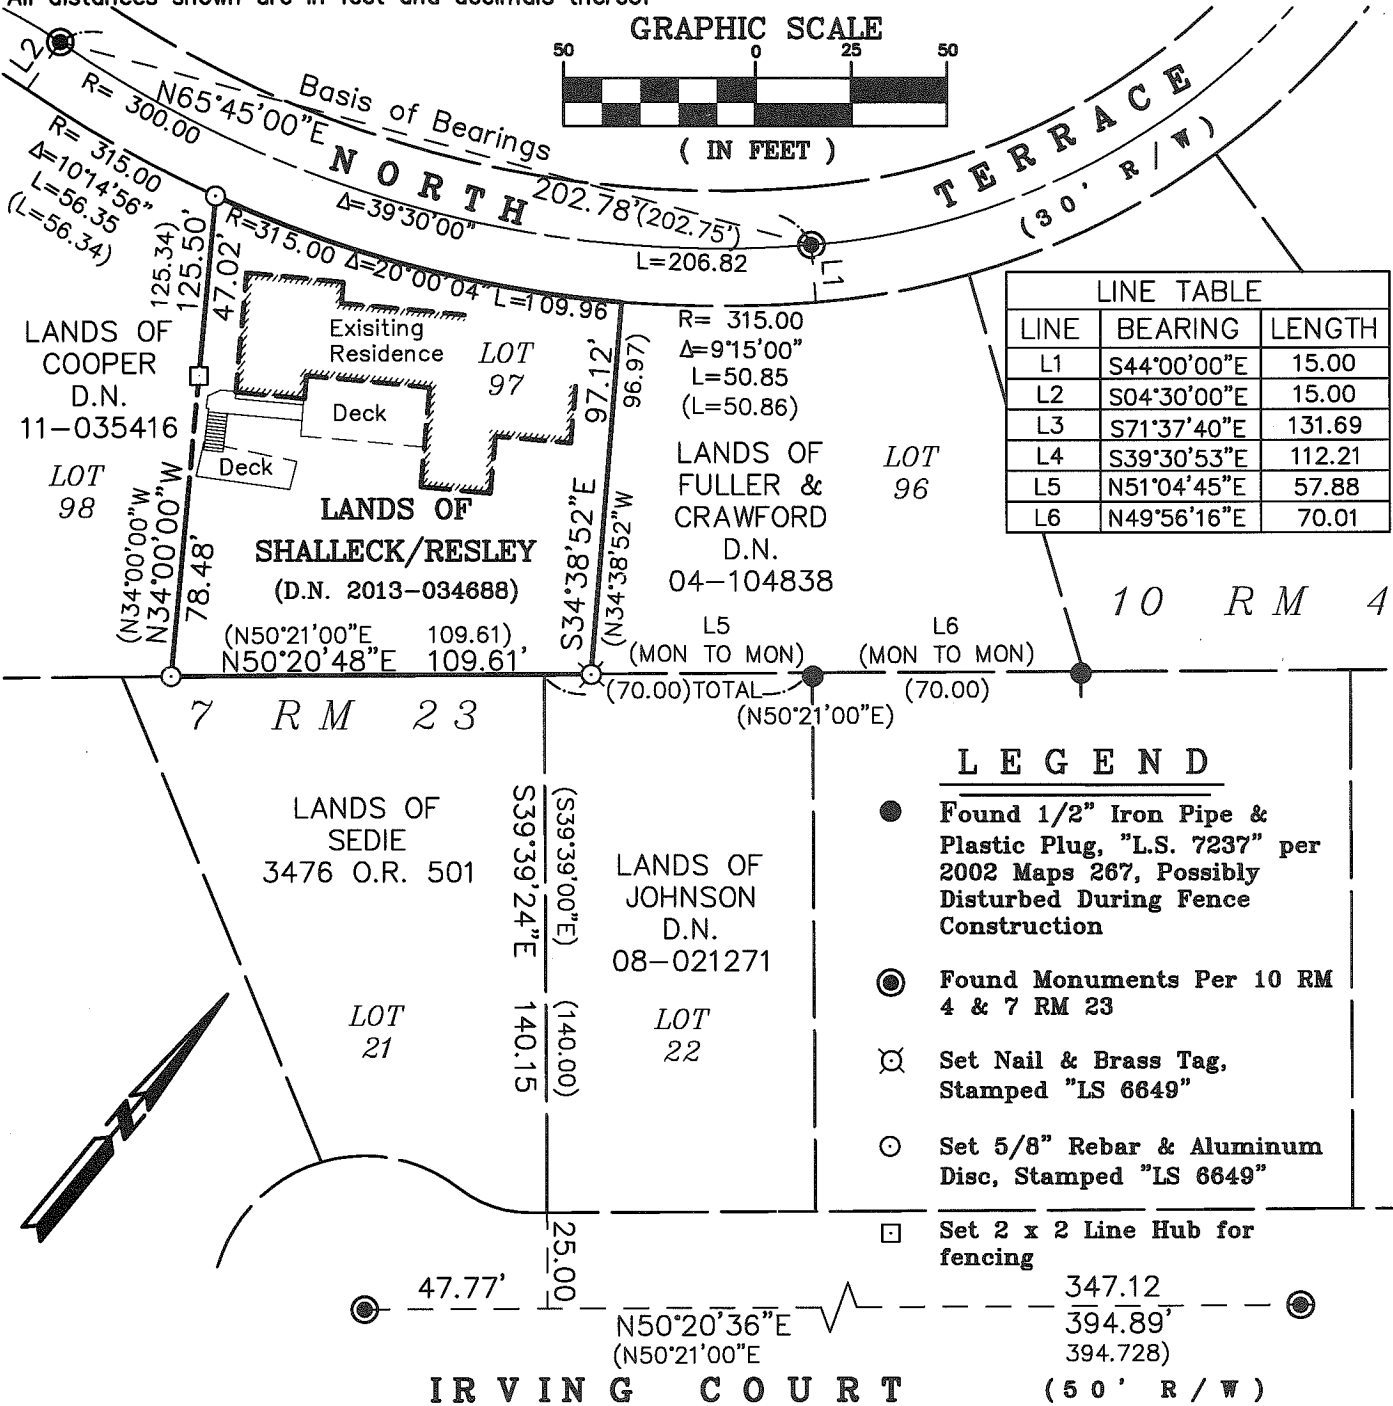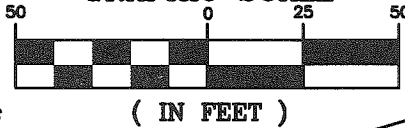

2-21-14



Lawrence A. Stevens, PLS 6649

Copyright © Lawrence A. Stevens 2013

Corner Record Lands of Resley/Shalleck

(Lot 97, 10 RM 4)

Tiburon

Marin County

California

Scale: 1" = 50'

December, 2013

L.A. Stevens & Associates, Inc.

Professional Land Surveyors * (415) 382-7713

7 Commercial Blvd., Suite 1 * Novato, CA 94949

Job # 13-1523

Page 2 Of 2