


CORNER RECORD

City of TIBURON

Document Number AP # 34-330-20
County of MARIN, California

Brief Legal Description AP # 034-330-20 LOT 18 18-RM-75

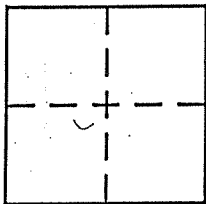

CORNER TYPE

Government Corner ☐ Control ☐
Meander ☐ Property ☐
Rancho ☐ Other ☐
Date of Survey 11-11-03

COORDINATES (Optional)

N. _____
E. _____
Zone _____ NAD27 ☐ NAD83 ☐
NAD83 Epoch _____
Elev. _____
Vert. Datum: NGVD29 ☐ NAVD88 ☐
Meas. Units: Metric ☐ Imperial ☐

Corner - Left as found ☐ Found and tagged ☐ Established ☐ Reestablished ☐ Rebuilt ☐

Identification and type of corner found: Evidence used to identify or procedure used to establish or reestablish the corner:

AS SHOWN ON REVERSE ESTABLISHED FROM
STD. STREET MONUMENTS IN VIA LOS ALTOS.

A description of the physical condition of the monument as found and as set or reset:

SURVEYOR'S STATEMENT

This Corner Record was prepared by me or under my direction in conformance with
the Land Surveyor's Act of 11-27-03

Signed [Signature] P.L.S. or R.C.E. No. 5814

COUNTY SURVEYOR'S STATEMENT



This Corner Record was received DECEMBER 8, 2003


and examined and filed JANUARY 13, 2004

Signed [Signature] P.L.S. or R.C.E. No. 2178

Title COUNTY SURVEYOR

County Surveyor's Comment

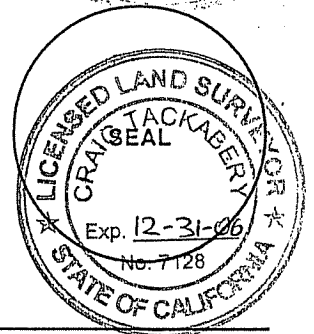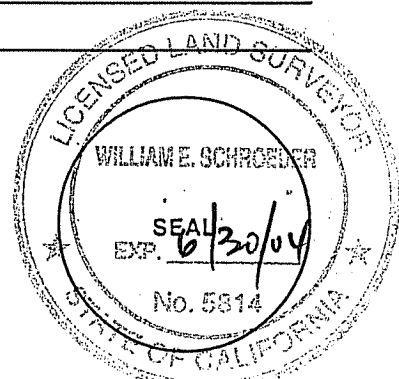

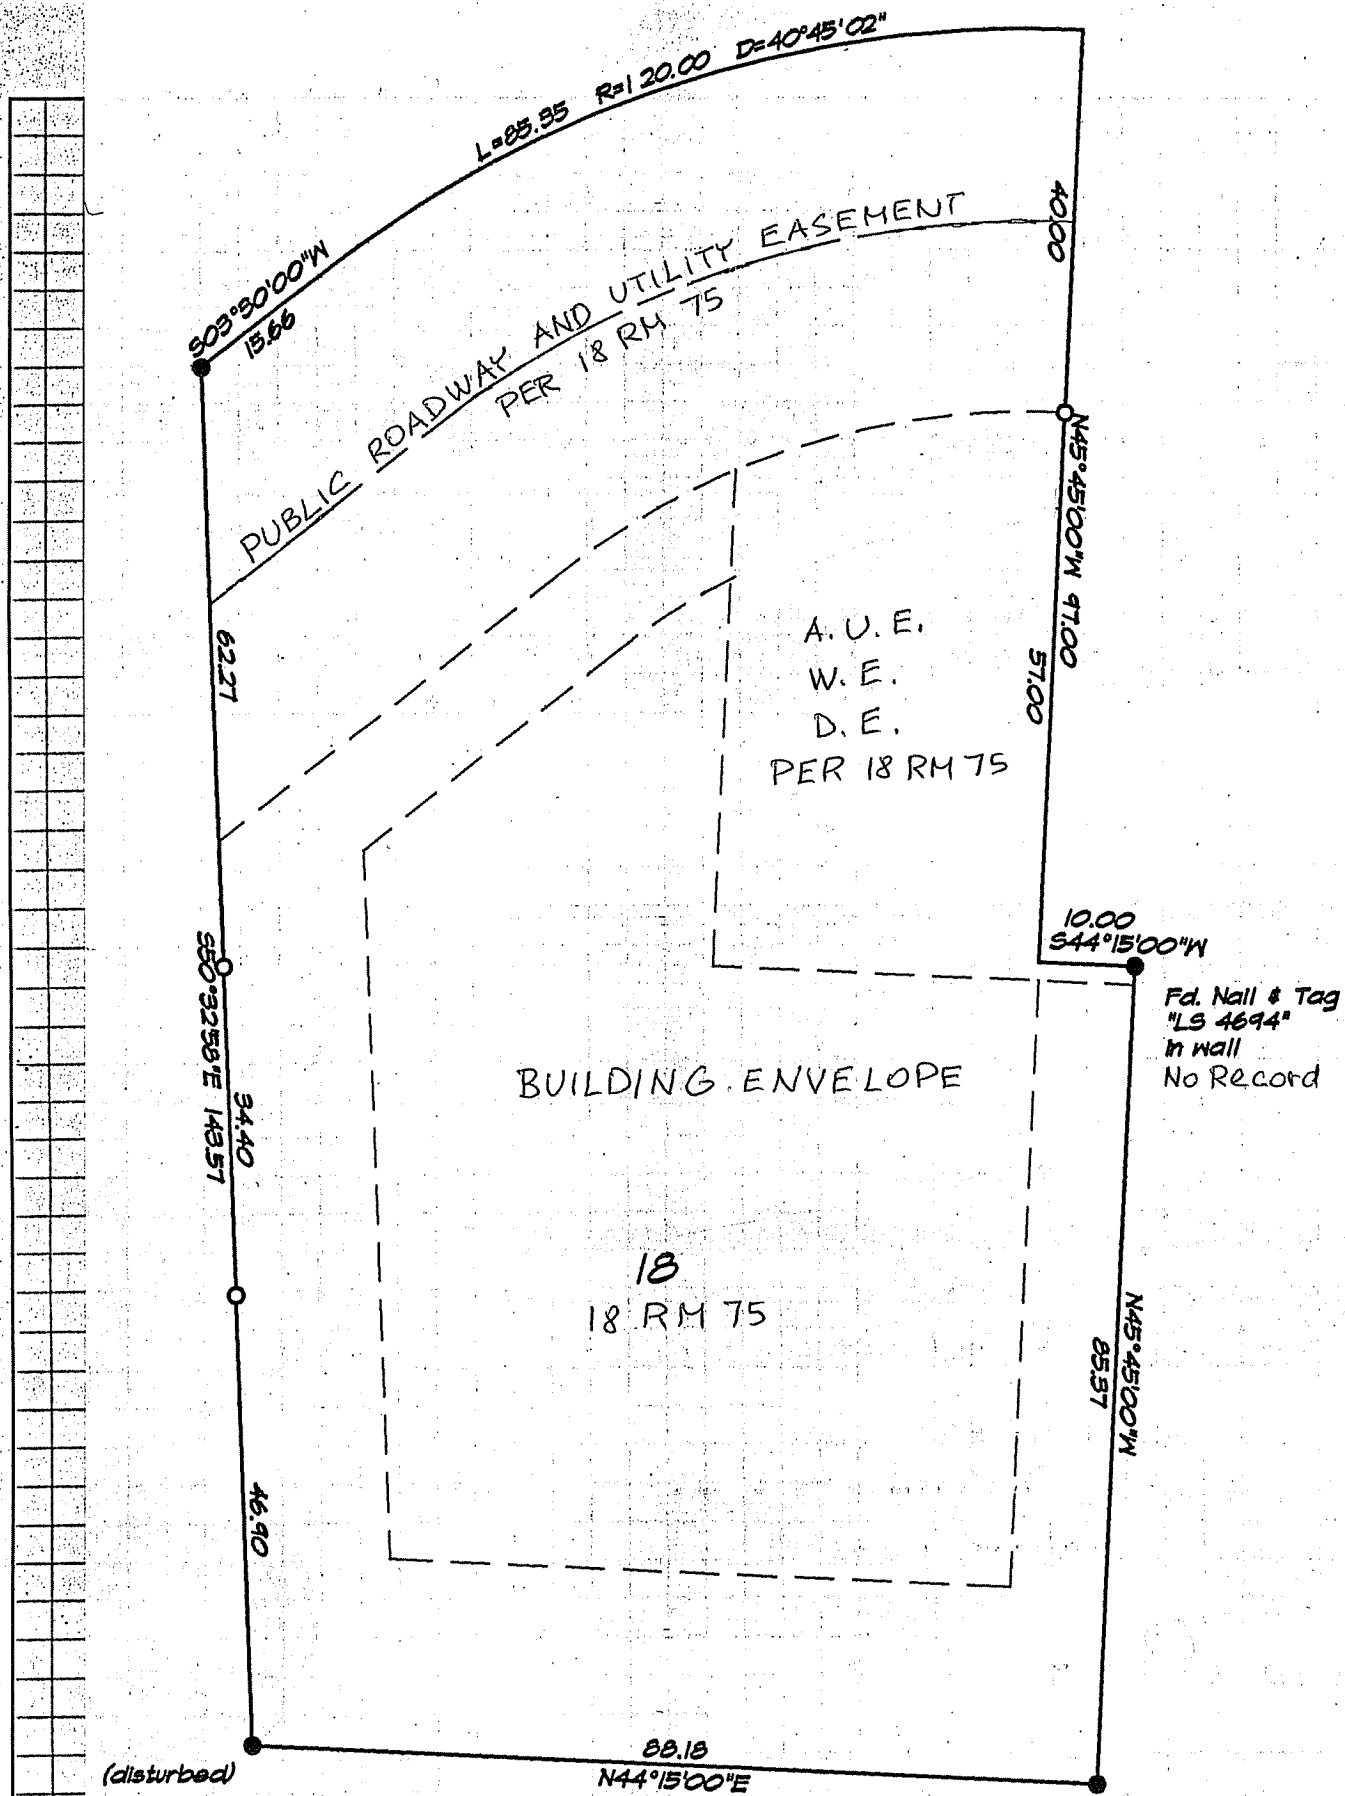

SCALE: 1" = 20'

- = Set 3/4" Iron Pipe w/cap "LS 5814"
- = Found 3/4" Iron Pipe w/tag "RCE 18221" per 18 RM 75, or as noted.