


CORNER RECORD

Document Number APN 045-111-10
City of Mill Valley County of Marin, California

Brief Legal Description Lots 107, 108, 109 of 4 RM 14

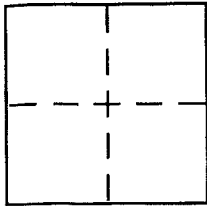

CORNER TYPE

Government Corner ☐ Control ☐
Meander ☐ Property ☒
Rancho ☐ Other ☐
Date of Survey 17 January 2005

COORDINATES (Optional)

N. _____
E. _____
Zone _____ NAD27 ☐ NAD83 ☐
NAD83 Epoch _____
Elev. _____
Vert. Datum: NGVD29 ☐ NAVD88 ☐
Meas. Units: Metric ☐ Imperial ☐

Corner - Left as found ☐ Found and tagged ☐ Established ☐ Reestablished ☒ Rebuilt ☐

Identification and type of corner found: Evidence used to identify or procedure used to establish or reestablish the corner:

See page 2 of 2


A description of the physical condition of the monument as found and as set or reset:

See Page 2 of 2

SURVEYOR'S STATEMENT

This Corner Record was prepared by me or under my direction in conformance with
the Land Surveyor's Act on 1/20/05

Signed [Signature] P.L.S. or R.C.E. No. 6784

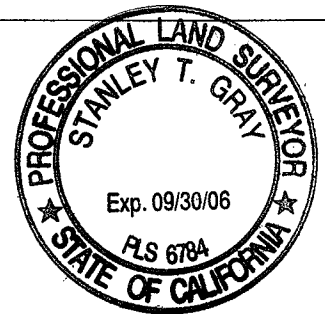

COUNTY SURVEYOR'S STATEMENT

This Corner Record was received JANUARY 27, 2005




and examined and filed MARCH 2, 2005

Signed [Signature] P.L.S. or R.C.E. No. 7128

Title COUNTY SURVEYOR



County Surveyor's Comment _____

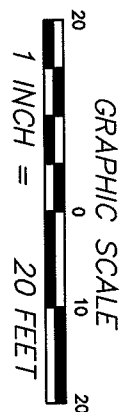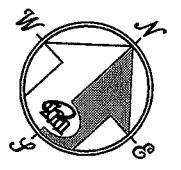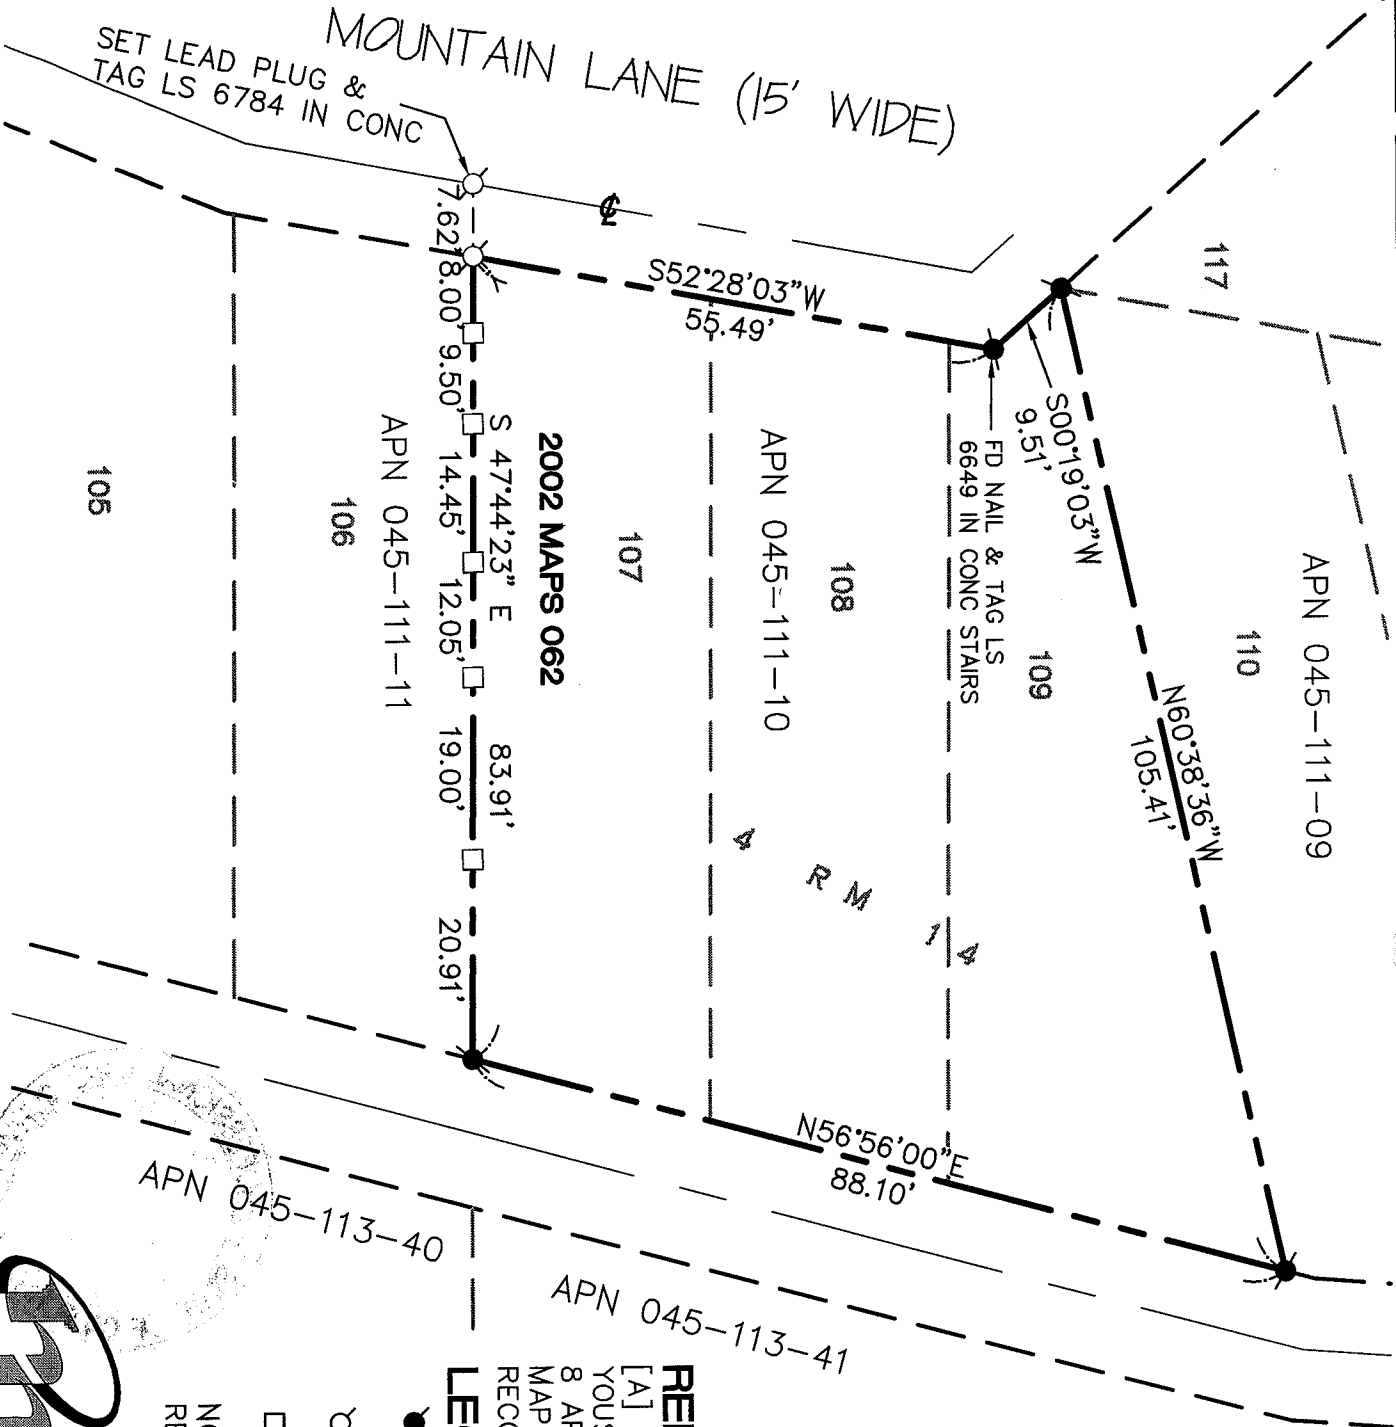

REFERENCE

[A] "RECORD OF SURVEY, LANDS OF YOUSSEFIRAD..." FILED FOR RECORD 8 APRIL 2002 IN BOOK 2002 OF MAPS, AT PAGE 063, MARIN COUNTY RECORDS.

LEGEND

- FOUND 3/4" IP & PLASTIC PLUG LS 6649 PER [A]
- SET 5/8" REBAR WITH CAP, PLS 6784
- SET 2x2 HUB & TACK WITH BRASS TAG, PLS 6784

NOTE
RECORD=MEASURED

CORNER RECORD



MERIDIAN SURVEYING
ENGINEERING, INC.

1812 UNION STREET
SAN FRANCISCO, CA 94123
(415) 440-4131
info@meridiansurvey.com

777 GRAND AVENUE, SUITE 202
SAN RAFAEL, CA 94901
(415) 455-5450