


All distances shown are in feet and decimals thereof

BASIS OF BEARINGS

The Basis of Bearings of this survey is N 56°56'00" E between to 3/4" Iron Pipes & Plastic Plugs, "LS 6649" & shown hereon.

LEGEND

- Found 3/4" Iron Pipe & Tag, "LS 3226" (U.N.O.)
- Set 3/4" Iron Pipe & Plastic Plug, Stamped LS 6649

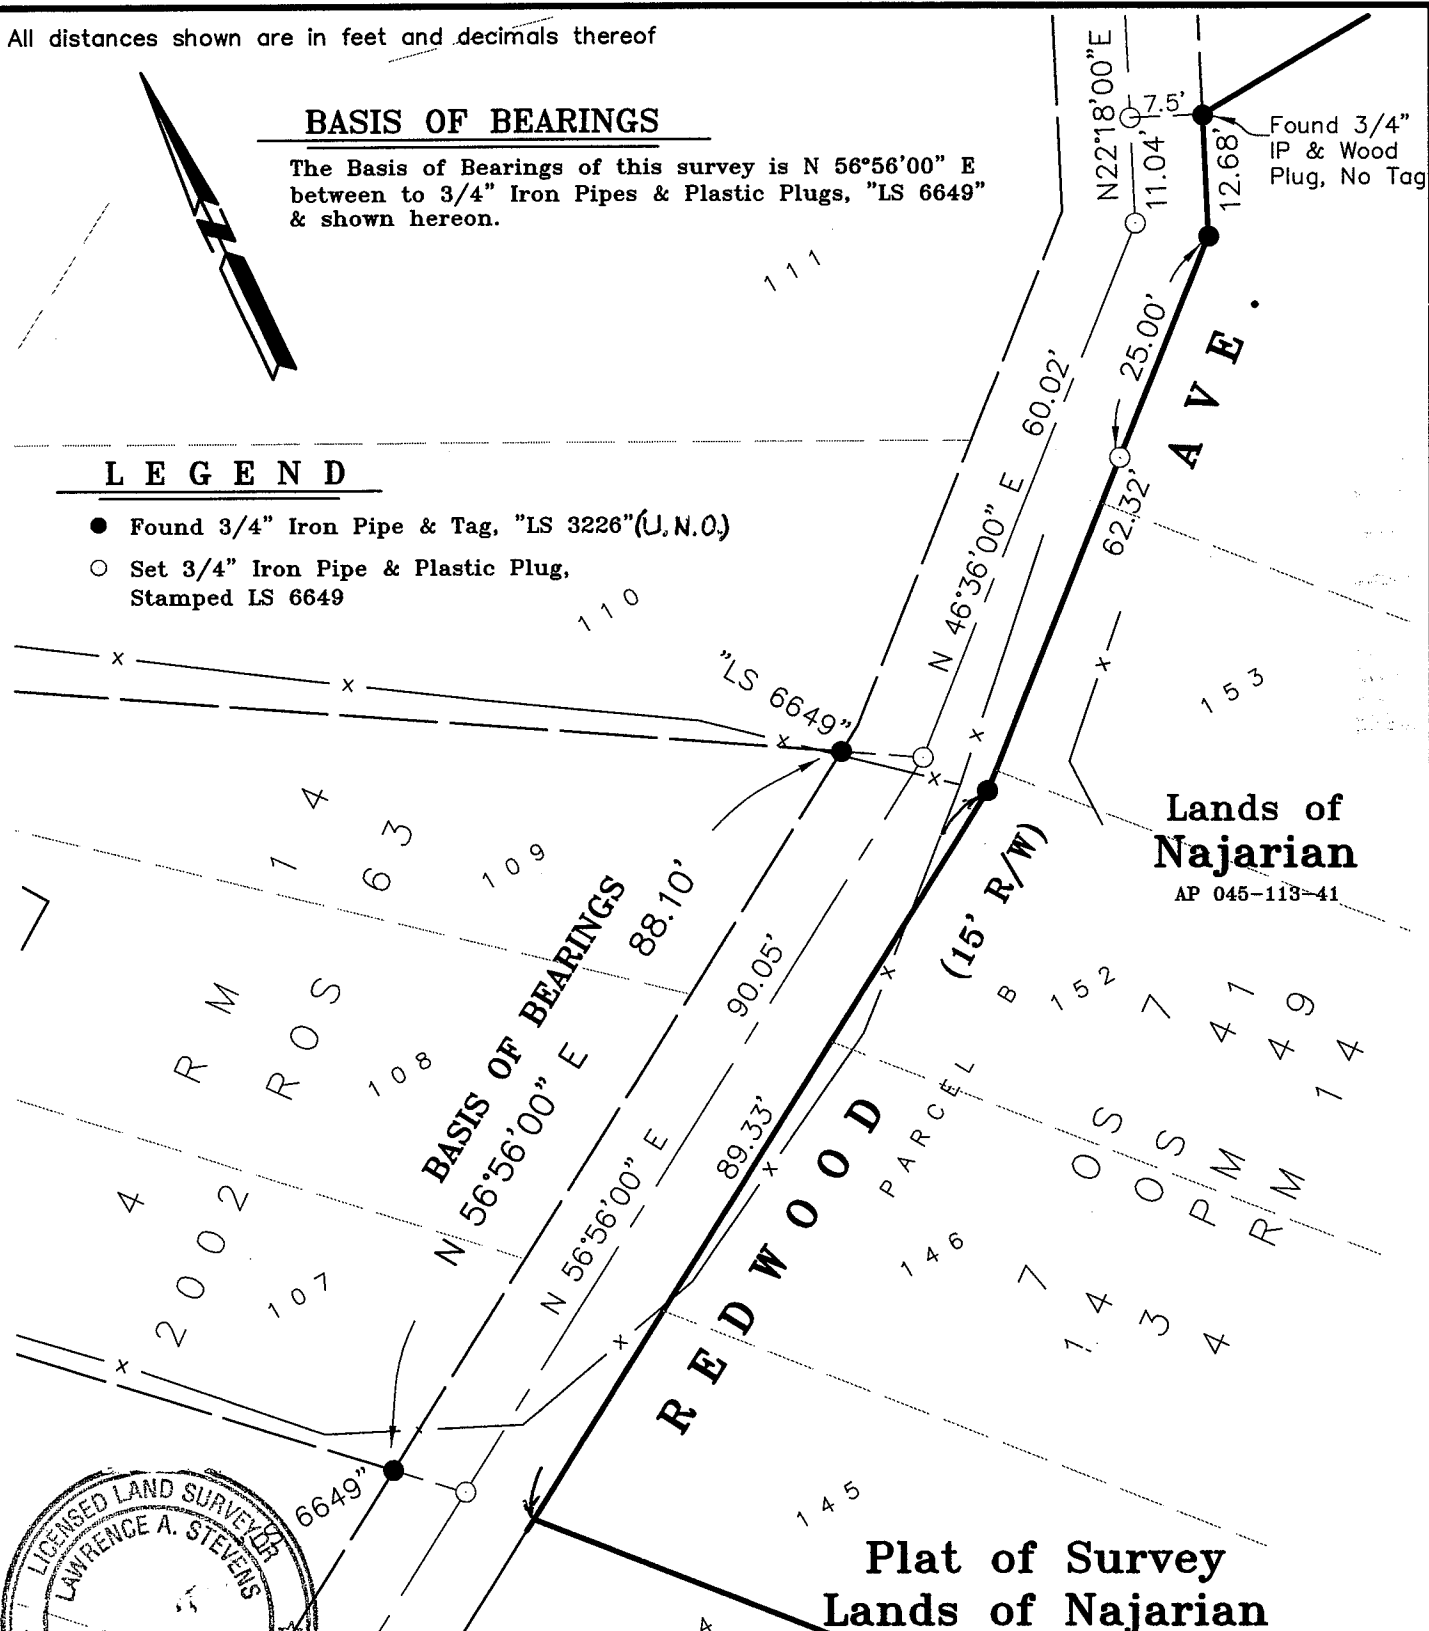

Plat of Survey Lands of Najarian

(A portion of Redwood Ave, "Map of Muir Woods Park, Sub. No. 3", of 4 RM 14 per 2002 ROS 63)

Mill Valley

Marin County

California

Scale: 1" = 20'

December 2002

L.A. Stevens & Associates, Inc.

Professional Land Surveyors * (415) 382-8321
1132 Bel Marin Keys Blvd. * Novato, CA 94949

Job # 02-653

Page 2 Of 2

Lawrence A. Stevens, PLS 6649
my license expires 12/31/03