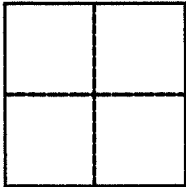


# CORNER RECORD

Agency Index

21-110

Document Number

045-253-22City of Unincorporated - Vicinity of Mill ValleyCounty of MARIN, CaliforniaBrief Legal Description I.N. 2013-072191**CORNER TYPE****COORDINATES (Optional)**Government Corner ☐Control ☐

N. \_\_\_\_\_

E. \_\_\_\_\_

Meander ☐Property ☐☐ Elevation \_\_\_\_\_☒ UnitsMetric ☐U.S. Survey Foot ☐Rancho ☐Other ☐☐ Horizontal Datum \_\_\_\_\_

Zone \_\_\_\_\_

Epoch Date \_\_\_\_\_

Vertical Datum \_\_\_\_\_


Date of Survey 6/30/21☐ Complies with Public Resources Code §§8801-8819☐ Complies with Public Resources Code §§8890-8902PLS Act Ref: ☒ 8765(d)☐ 8771☐ 8773☐ Other:Corner/ ☐ Left as found☒ Established☐ Rebuilt☐ Pre-ConstructionMonument: ☐ Found and tagged ☐ Reestablished☐ Referenced☐ Post-Construction

Narrative of corner identified and monument as found, set, reset, replaced, or removed:

☒ See sheet #2 for description (s):**SURVEYOR'S STATEMENT**This Corner Record was prepared by me or under my direction in conformance with the Professional Land Surveyors' Act on July 7, 2021Signed [Signature] P.L.S. or R.C.E. No. 6649**COUNTY SURVEYOR'S STATEMENT**This Corner Record was received 7/14/21and examined and filed Nov. 03, 2021Signed [Signature] P.L.S. or R.C.E. No. 9292Title DEPUTY

County Surveyor's Comment \_\_\_\_\_

All distances shown are in feet and decimals thereof

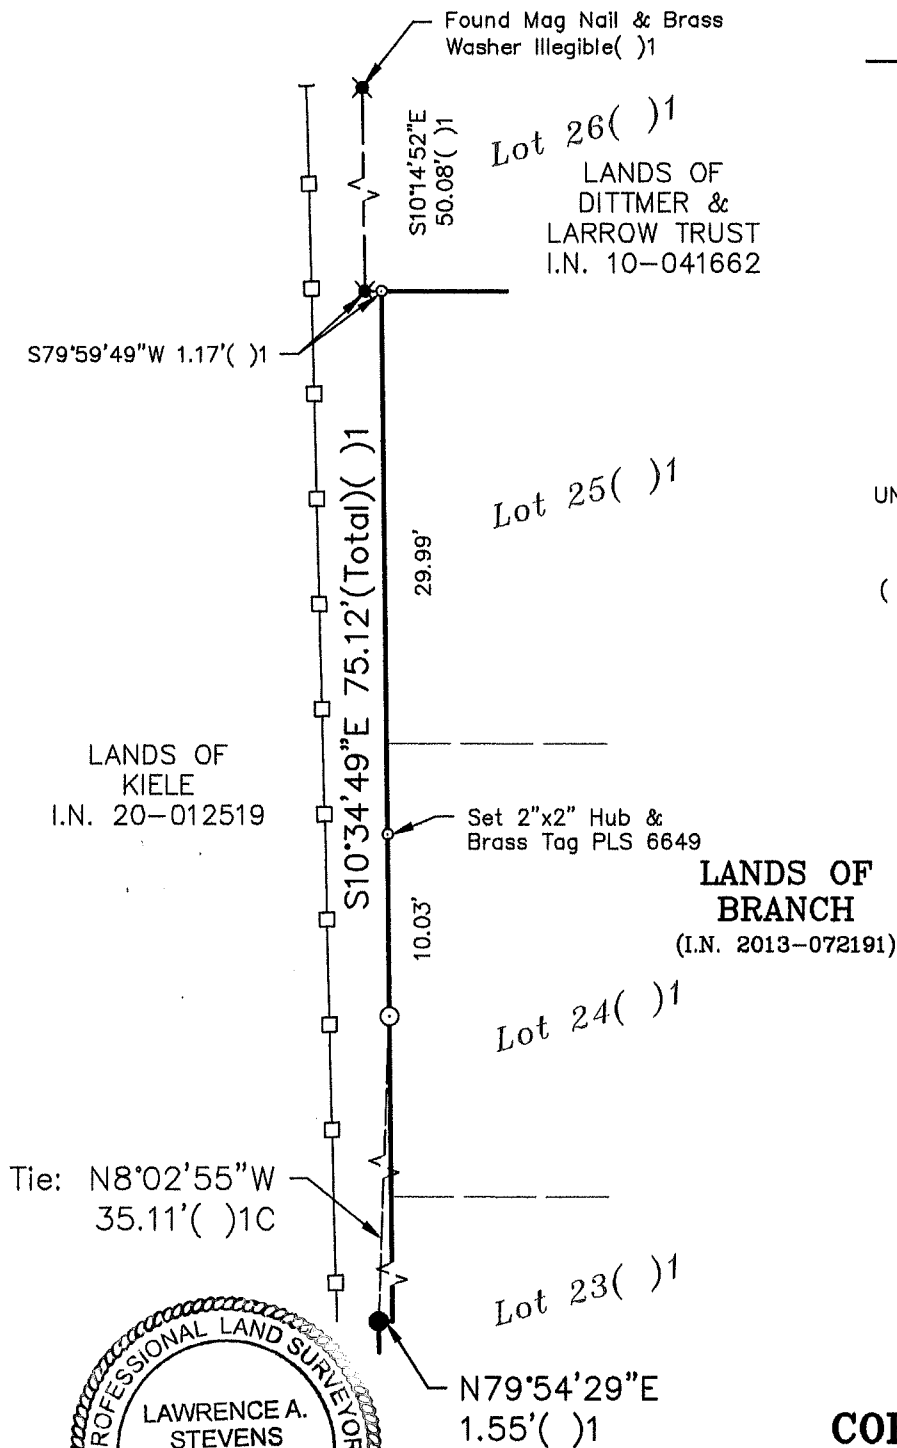

**LEGEND**

- Set Mag Nail & 1-1/2" Brass Washer, Stamped "LA STEVENS PLS 6649", UNO
- ⊙ Set 5/8" Rebar & Punched 1-1/2" Aluminum Cap, Stamped "LA STEVENS PLS 6649"
- Found 5/8" Rebar & Punched 1-1/2" Aluminum Cap, Stamped "LA STEVENS PLS 6649"( )1
- ✕ Found Mag Nail & Brass Washer, LS 4694( )1

UNO Unless Noted Otherwise

C Calculated per Record Map

( )1 2016 RS 123



**GRAPHIC SCALE**



( IN FEET )

**CORNER RECORD  
LANDS OF BRANCH**

(IN 2013-072191)

MILL VALLEY


MARIN COUNTY  
SCALE: 1"=10'

CALIFORNIA  
JUNE, 2021

**L.A. Stevens & Associates, Inc.**

Professional Land Surveyors \* (415) 382-7713  
7 Commercial Blvd., Suite 1 \* Novato, CA 94949

Job #191990

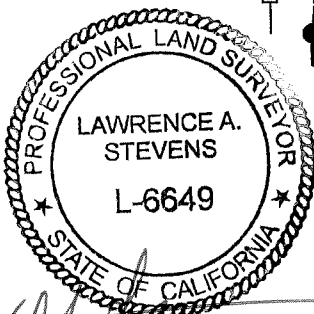

Lawrence A. Stevens, PLS 6649

Copyright © Lawrence A. Stevens 2021