


CORNER RECORD

Document Number 046-222-05

City of Mill Valley County of Marin, California

Brief Legal Description Marin County APN 046-222-05

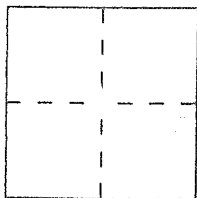

CORNER TYPE

Government Corner ☐ Control ☐
 Meander ☐ Property ☒
 Rancho ☐ Other ☐
 Date of Survey _____

COORDINATES (Optional)

N. _____
 E. _____
 Zone _____ Datum _____
 Elev. _____

Corner — Left as found ☐ Found and tagged ☐ Established ☒ Reestablished ☐ Rebuilt ☐

Identification and type of corner found: Evidence used to identify or procedure used to establish or reestablish the corner:

Found 3/4" Iron Pipe LS 2897 and 1/2" iron bar
LS 4402 per 21 RS 53, Marin County Records

A description of the physical condition of the monument as found and as set or reset:

Set 1/2 Iron bar & Cap LS 5290 and Nail & Tag
LS 5290. Set Sketch Map (over)

SURVEYOR'S STATEMENT

This Corner Record was prepared by me or under my direction in conformance with
 the Land Surveyors' Act on Jan. 7, 2015


Signed David P. Harp L.S. or R.C.E. Number LS 5290


COUNTY SURVEYOR'S STATEMENT

This Corner Record was received JANUARY 12, 2015 and examined
 and filed MARCH 16, 2015

Signed Richard G. Simonitch Title DEPUTY

County Surveyor's Comment _____

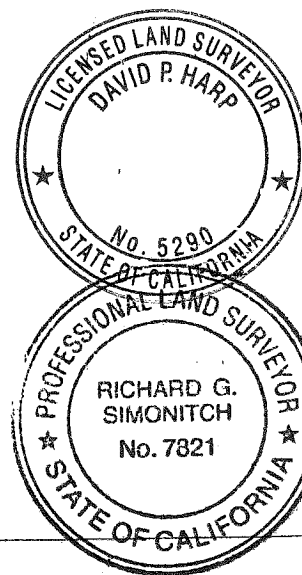

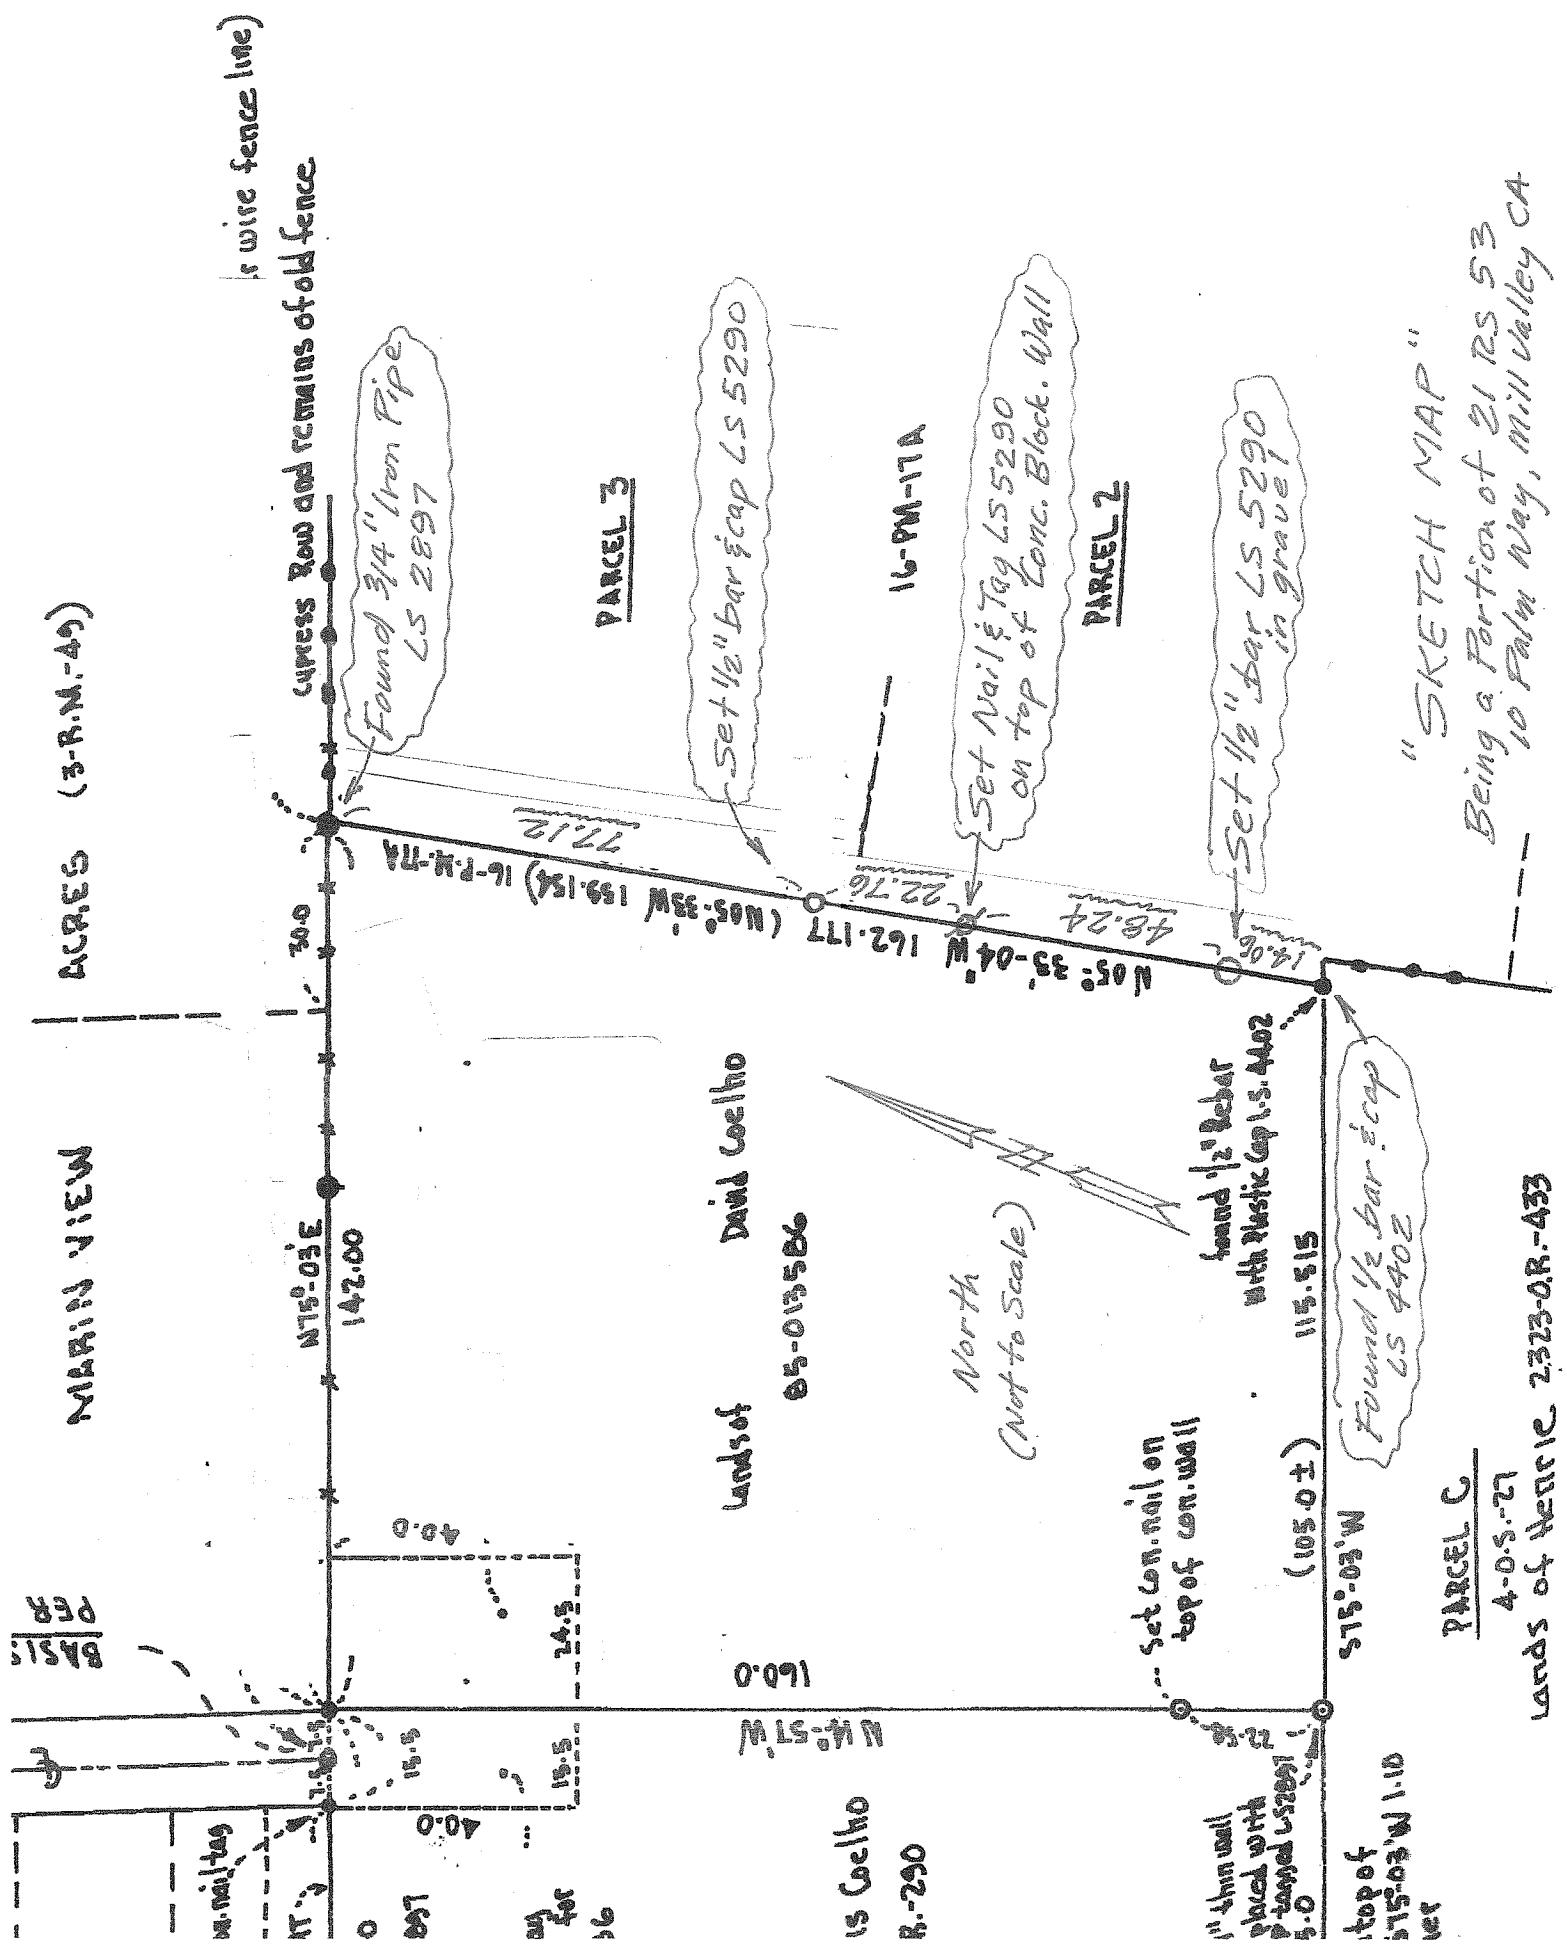

"SKETCH MAP"
 Being a Portion of 21 RS 53
 10 Palm Way, Mill Valley CA

LANDS OF HENRIC 2323-OR-433
 4-05-27
PARCEL C

LANDS OF DAVID COELHO
 05-013526

IS COELHO
 R-290