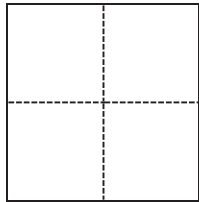


CORNER RECORD

Agency Index CR25-016Document Number APN 049-182-36(b)City of Unincorporated County of Marin, CaliforniaBrief Legal Description Right of Way angle point as shown on that Record of Survey, 2020 M 18, Marin County Records.**CORNER TYPE**

- ☐ Government Corner ☐ Control
☐ Meander ☒ Property
☐ Rancho ☐ Other

Date of Survey 10/08/2024**COORDINATES (Optional)**

N. _____ E. _____

Elevation _____

Units ☐ Metric ☐ U.S. Survey Foot

Horizontal Datum _____

Zone _____ Epoch Date _____

Vertical Datum _____

☐ Complies with Public Resources Code §§8801-8819☐ Complies with Public Resources Code §§8890-8902PLS Act Ref.: ☒ 8765(d) ☐ 8771 ☐ 8773 ☐ Other:

Corner/
Monument: ☐ Left as found ☒ Established ☐ Rebuilt ☐ Pre-Construction
☐ Found and tagged ☐ Reestablished ☐ Referenced ☐ Post-Construction

Narrative of corner identified and monument as found, set, reset, replaced, or removed:

☐ See sheet #2 for description(s):


Found monumentation as shown on Record of Survey 2020 M 18 and Record of Survey 2000 M 10,
Marin County Records. Set 1/2" iron pipe with yellow plastic cap stamped PLS 8992 as shown on sht 2.

** This corner record is to amend CR24-146 (APN 049-182-36), to show the set monument being a 3.00'
witness to the Northern most corner. **

SURVEYOR'S STATEMENT

This Corner Record was prepared by me or under my direction in conformance with

the Professional Land Surveyors' Act on February 4, 2025.Signed [Signature] P.L.S. or P.C.E. No. 8992**COUNTY SURVEYOR'S STATEMENT**This Corner Record was received February 04, 2025and examined and filed February 06, 2025.Signed T.W.P. P.L.S. or P.C.E. No. 8176Title County Surveyor**County Surveyor's Comment**

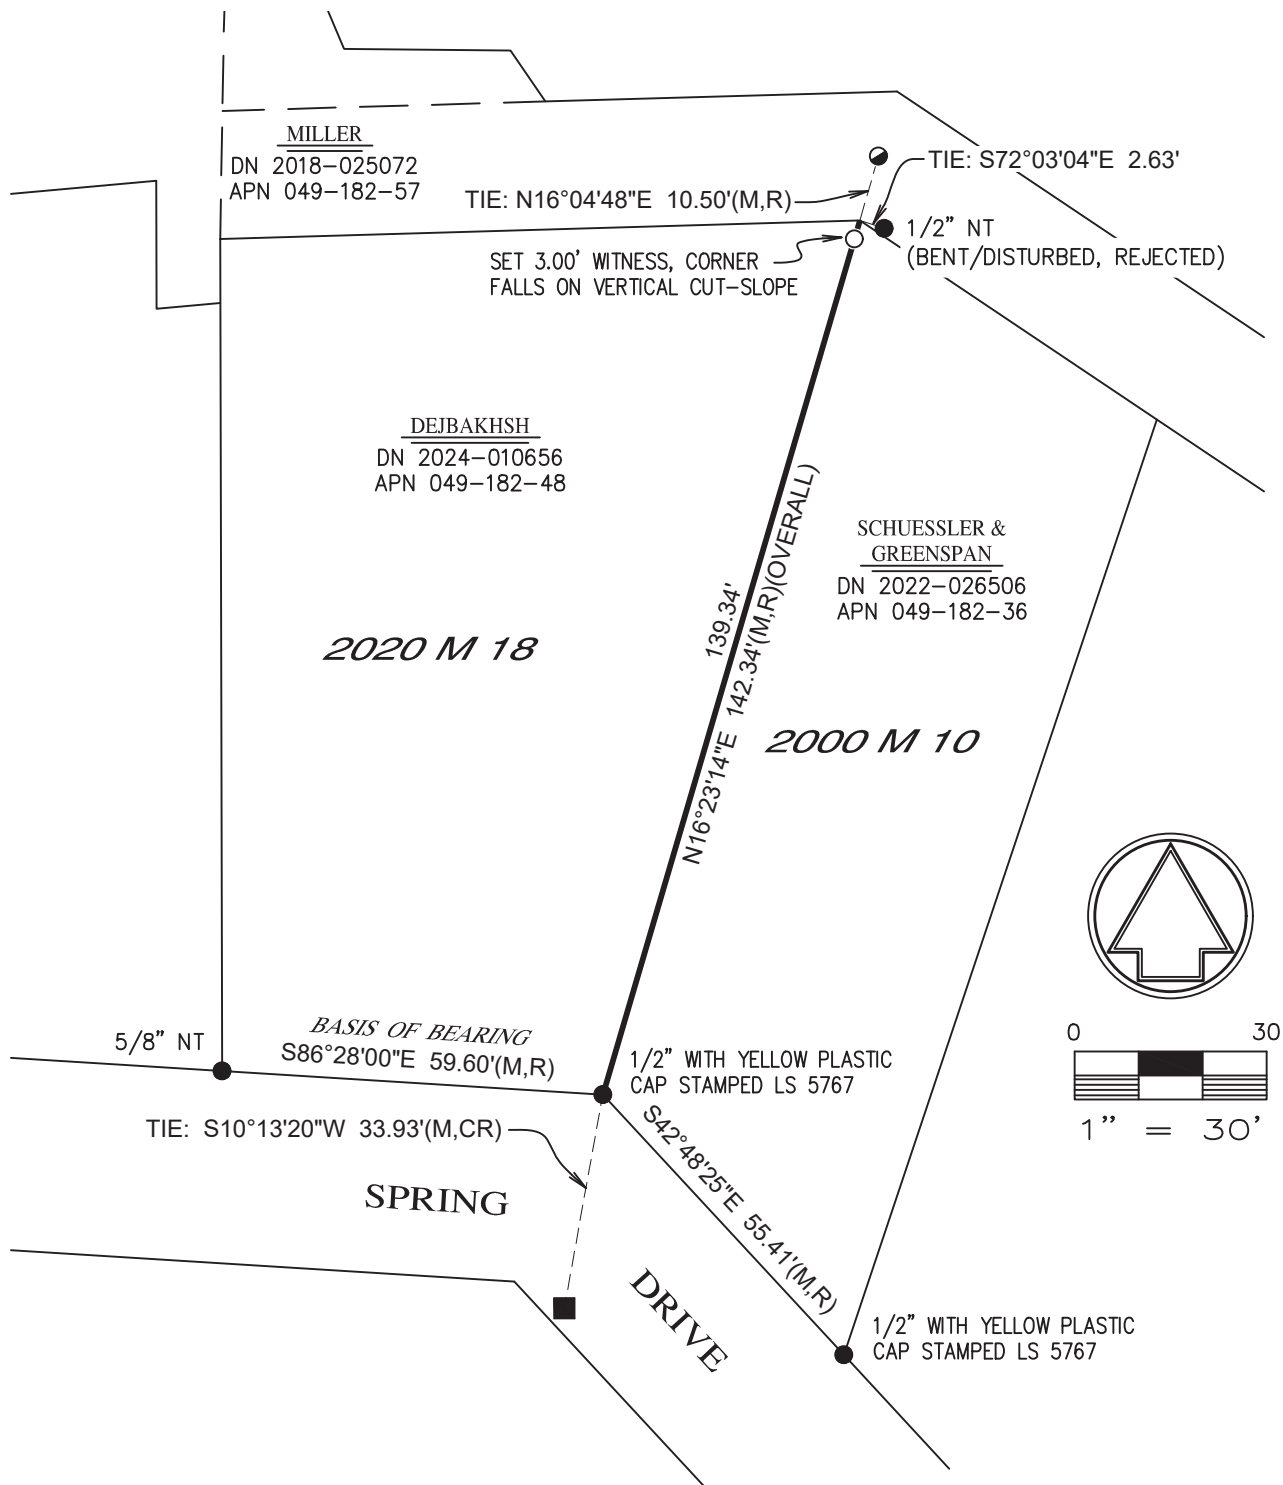

Legend

- = 1/2" iron pipe set (yellow plastic cap stamped PLS 8992)
- = 1/2" iron square pin found (not tagged)
- = Rebar found (size/tagged as noted)
- ⊙ = Rail road spike with scribed "+" found
- R = Record of Survey / 2020 M 18
- M = Measured
- CR = Calculated from record
- NT = Not tagged

All distances shown hereon are in feet and decimals thereof.