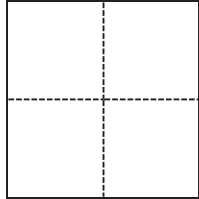


CORNER RECORD

Agency Index CR24-146Document Number APN 049-182-36City of Unincorporated County of Marin, CaliforniaBrief Legal Description Right of Way angle point as shown on that Record of Survey, 2020 M 18, Marin County Records.**CORNER TYPE**

- ☐ Government Corner ☐ Control
☐ Meander ☒ Property
☐ Rancho ☐ Other

Date of Survey 10/08/2024**COORDINATES (Optional)**

N. _____ E. _____

Elevation _____

Units ☐ Metric ☐ U.S. Survey Foot

Horizontal Datum _____

Zone _____ Epoch Date _____

Vertical Datum _____

☐ Complies with Public Resources Code §§8801-8819☐ Complies with Public Resources Code §§8890-8902PLS Act Ref.: ☒ 8765(d) ☐ 8771 ☐ 8773 ☐ Other:

Corner/
Monument: ☐ Left as found ☒ Established ☐ Rebuilt ☐ Pre-Construction
☐ Found and tagged ☐ Reestablished ☐ Referenced ☐ Post-Construction


Narrative of corner identified and monument as found, set, reset, replaced, or removed:


☐ See sheet #2 for description(s):

Found monumentation as shown on Record of Survey 2020 M 18 and Record of Survey 2000 M 10, Marin County Records. Set 1/2" iron pipe with yellow plastic plug stamped PLS 8992 as shown on sheet 2.

SURVEYOR'S STATEMENT

This Corner Record was prepared by me or under my direction in conformance with

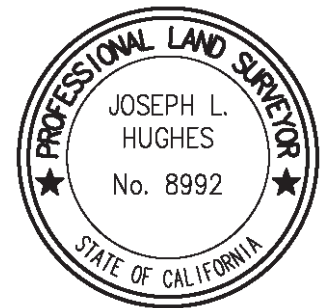the Professional Land Surveyors' Act on November 5, 2024Signed [Signature] P.L.S. or P.C.E. No. 8992**COUNTY SURVEYOR'S STATEMENT**This Corner Record was received November 05, 2024and examined and filed November 06, 2024Signed T.W.P. P.L.S. [Redacted] 8176Title County Surveyor**County Surveyor's Comment**

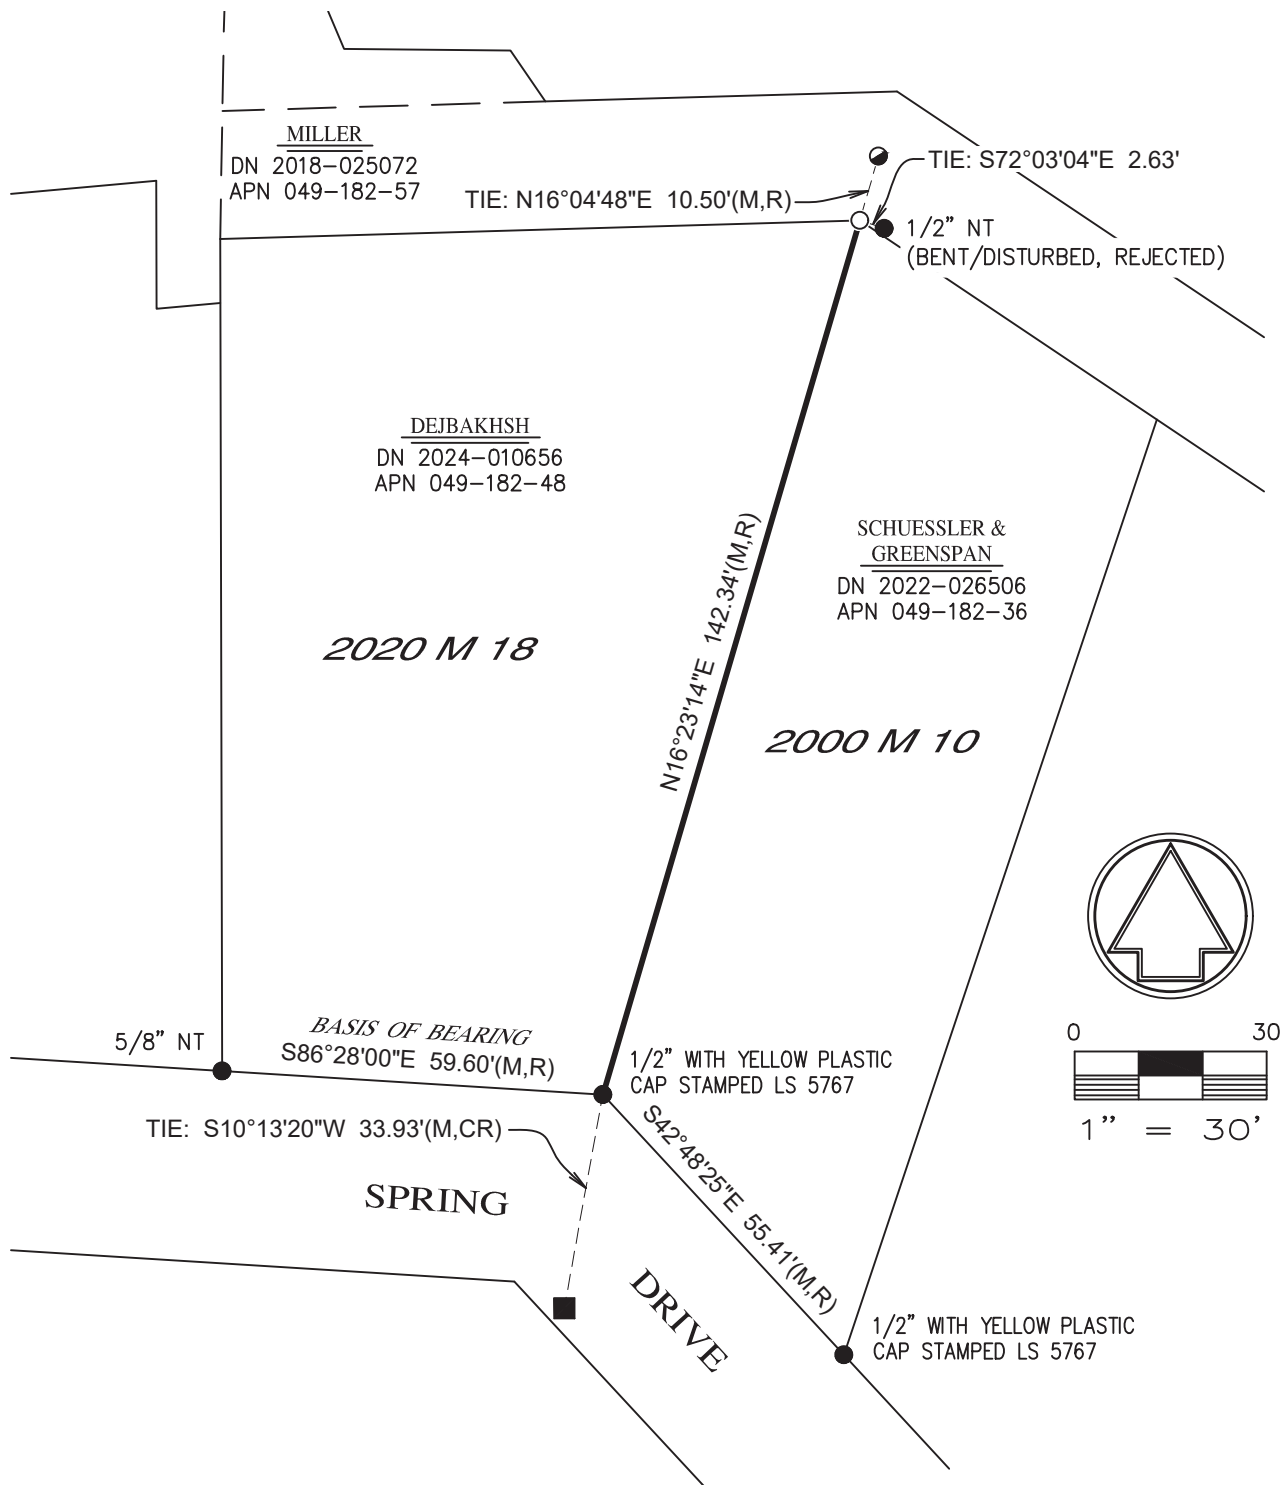

Legend

- = 1/2" iron pipe set (yellow plastic cap stamped PLS 8992)
- = 1/2" iron square pin found (not tagged)
- = Rebar found (size/tagged as noted)
- ⦿ = Rail road spike with scribed "+" found
- R = Record of Survey / 2020 M 18
- M = Measured
- CR = Calculated from record
- NT = Not tagged

All distances shown hereon are in feet and decimals thereof.