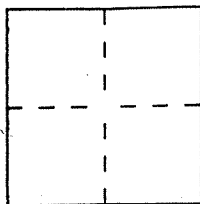


CORNER RECORD

Document Number APN 55-031-36City of TiburonCounty of Marin, CaliforniaBrief Legal Description Lot 8 Greenwood Beach 5 RM 70

CORNER TYPE

Government Corner ☐ Control ☐
Meander ☐ Property ☒
Rancho ☐ Other ☐
Date of Survey _____

COORDINATES (Optional)

N. _____
E. _____
Zone _____ Datum _____
Elev. _____

Corner — Left as found ☐ Found and tagged ☐ Established ☒ Reestablished ☐ Rebuilt ☐

Identification and type of corner found: Evidence used to identify or procedure used to establish or reestablish the corner:
Found 6"x6" concrete highway monument on northerly right-of-way of Greenwood Beach

Road per 22 OS 81; and found 3/4" iron pipe tag RCE 18221 along westerly line of property
per corner record filed July 9, 2002.

A description of the physical condition of the monument as found and as set or reset: _____

Set 3/4" iron pipe and tag RCE 14786 at most northerly corner and set lead and tag
RCE 14786 on northeasterly property line on top of seawall 35.97 feet from northeast
corner.

SURVEYOR'S STATEMENT

This Corner Record was prepared by me or under my direction in conformance with
the Land Surveyors' Act on January 26 2006.

Signed _____ R.C.E. Number 14786

COUNTY SURVEYOR'S STATEMENT

This Corner Record was received FEBRUARY 15, 2006 and examined
and filed MARCH 14, 2006

Signed _____ Title COUNTY SURVEYOR

County Surveyor's Comment _____






REFERENCE DOCUMENTS USED FOR THIS SURVEY:

A) CORNER RECORD DIAGRAM FILED
7/09/2002 PREPARED BY LL SCHWARTZ
ASSOCIATES INC. 79 GALLI DRIVE
NOVATO, CA 94949

B) PARCEL MAP
FILED DECEMBER 22, 1971
BOOK 6 OF PARCEL MAPS AT PAGE 69



02/10/06

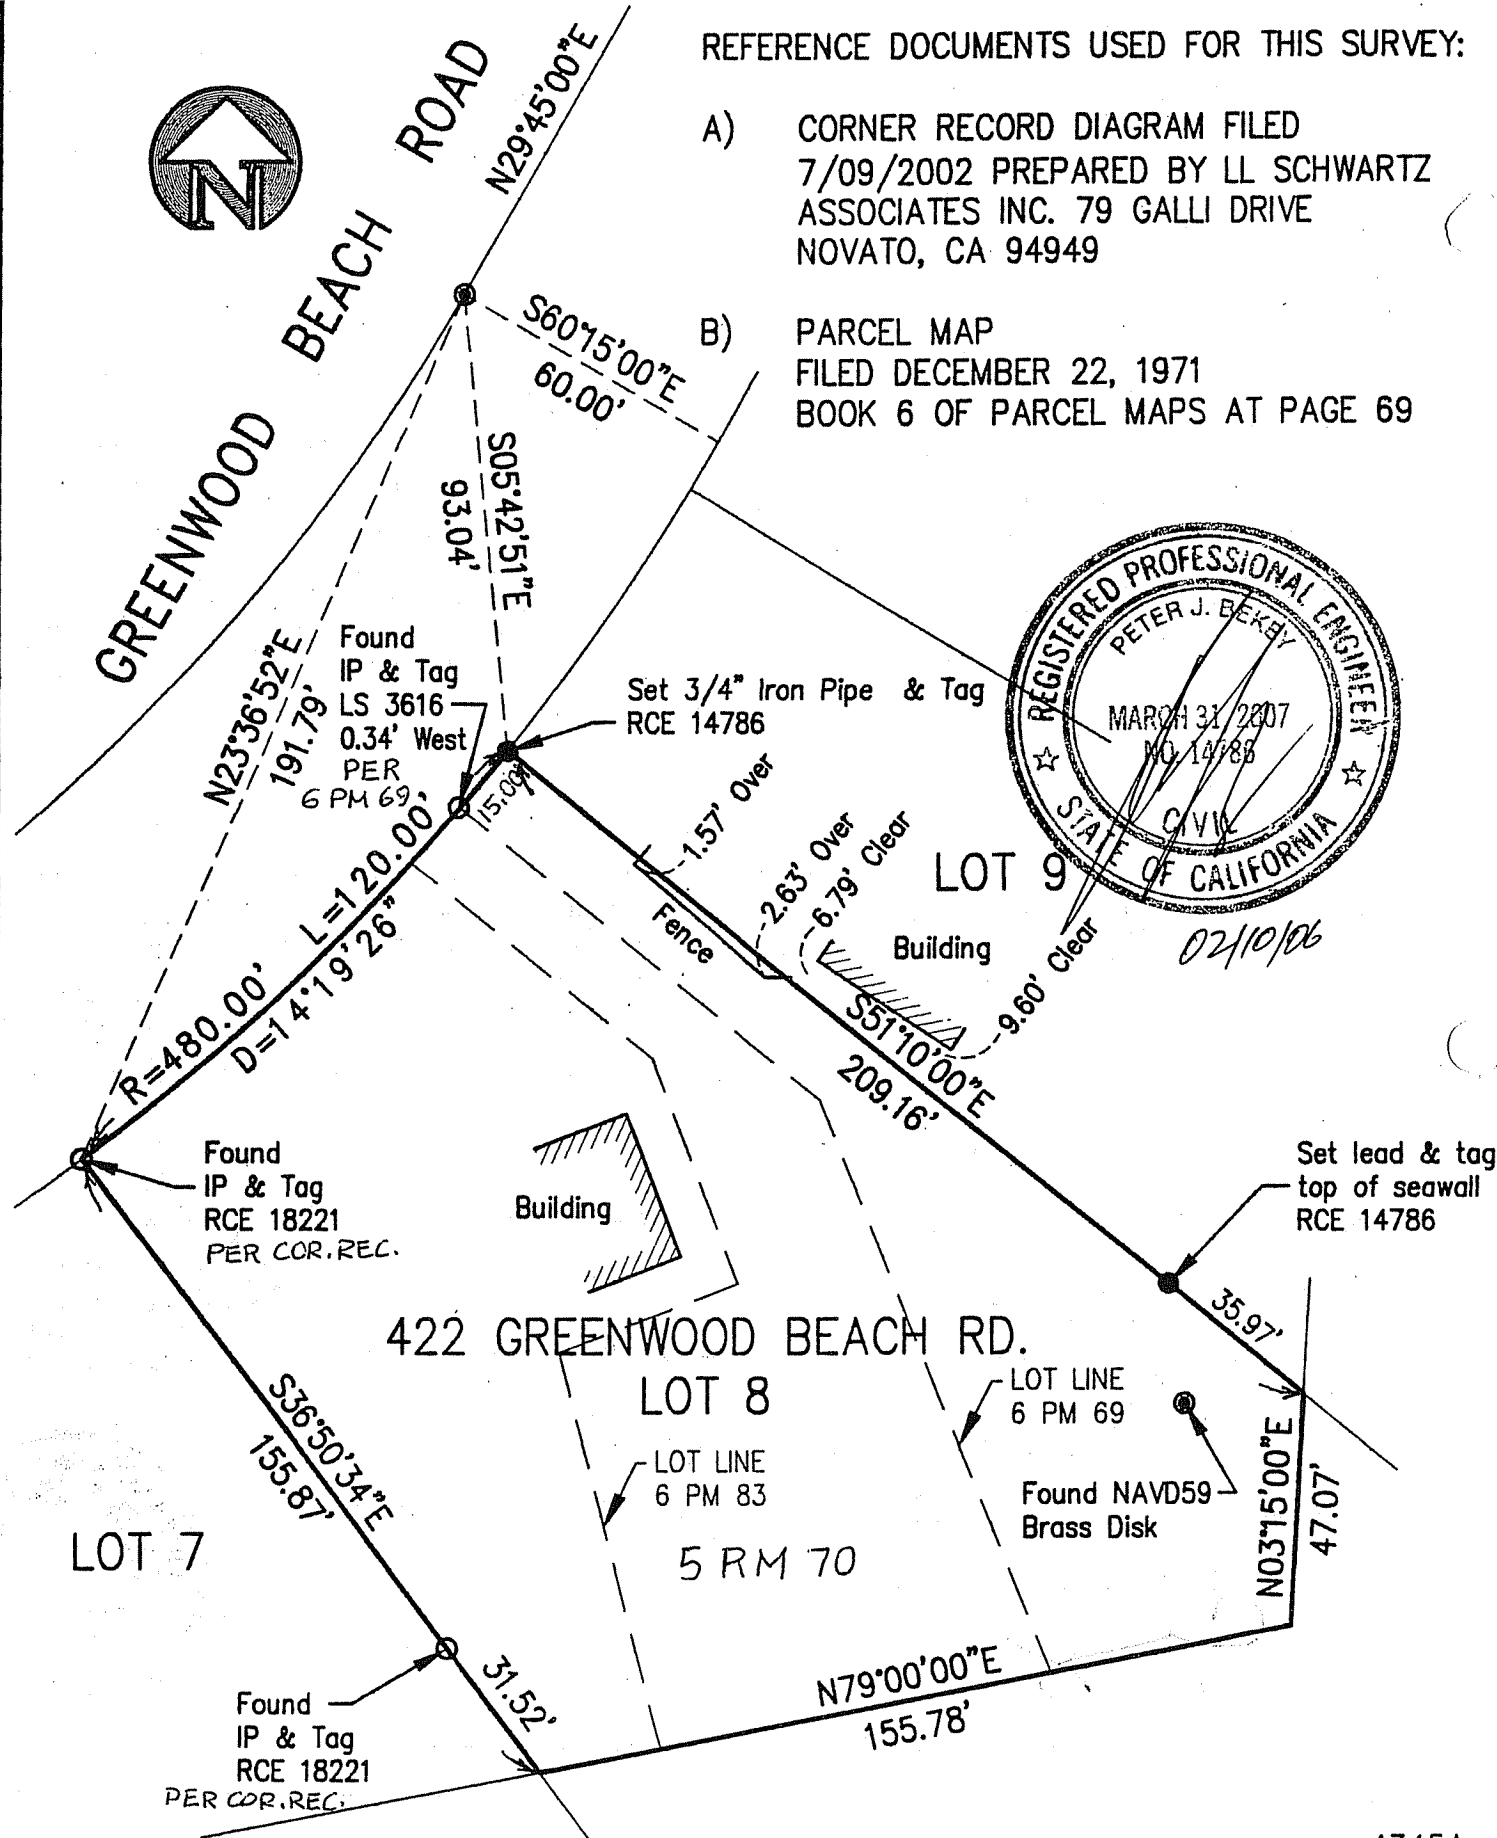

KCA ENGINEERS, INC.

CONSULTING ENGINEERS • SURVEYORS • PLANNERS

310 BRUNSON ST. • SAN FRANCISCO, CALIF 94107 • (415) 846-7111 • FAX (415) 846-0772

CORNER RECORD FOR
422 GREENWOOD BEACH ROAD
TIBURON CALIFORNIA

DATE:
01.26.06
2 OF 2