


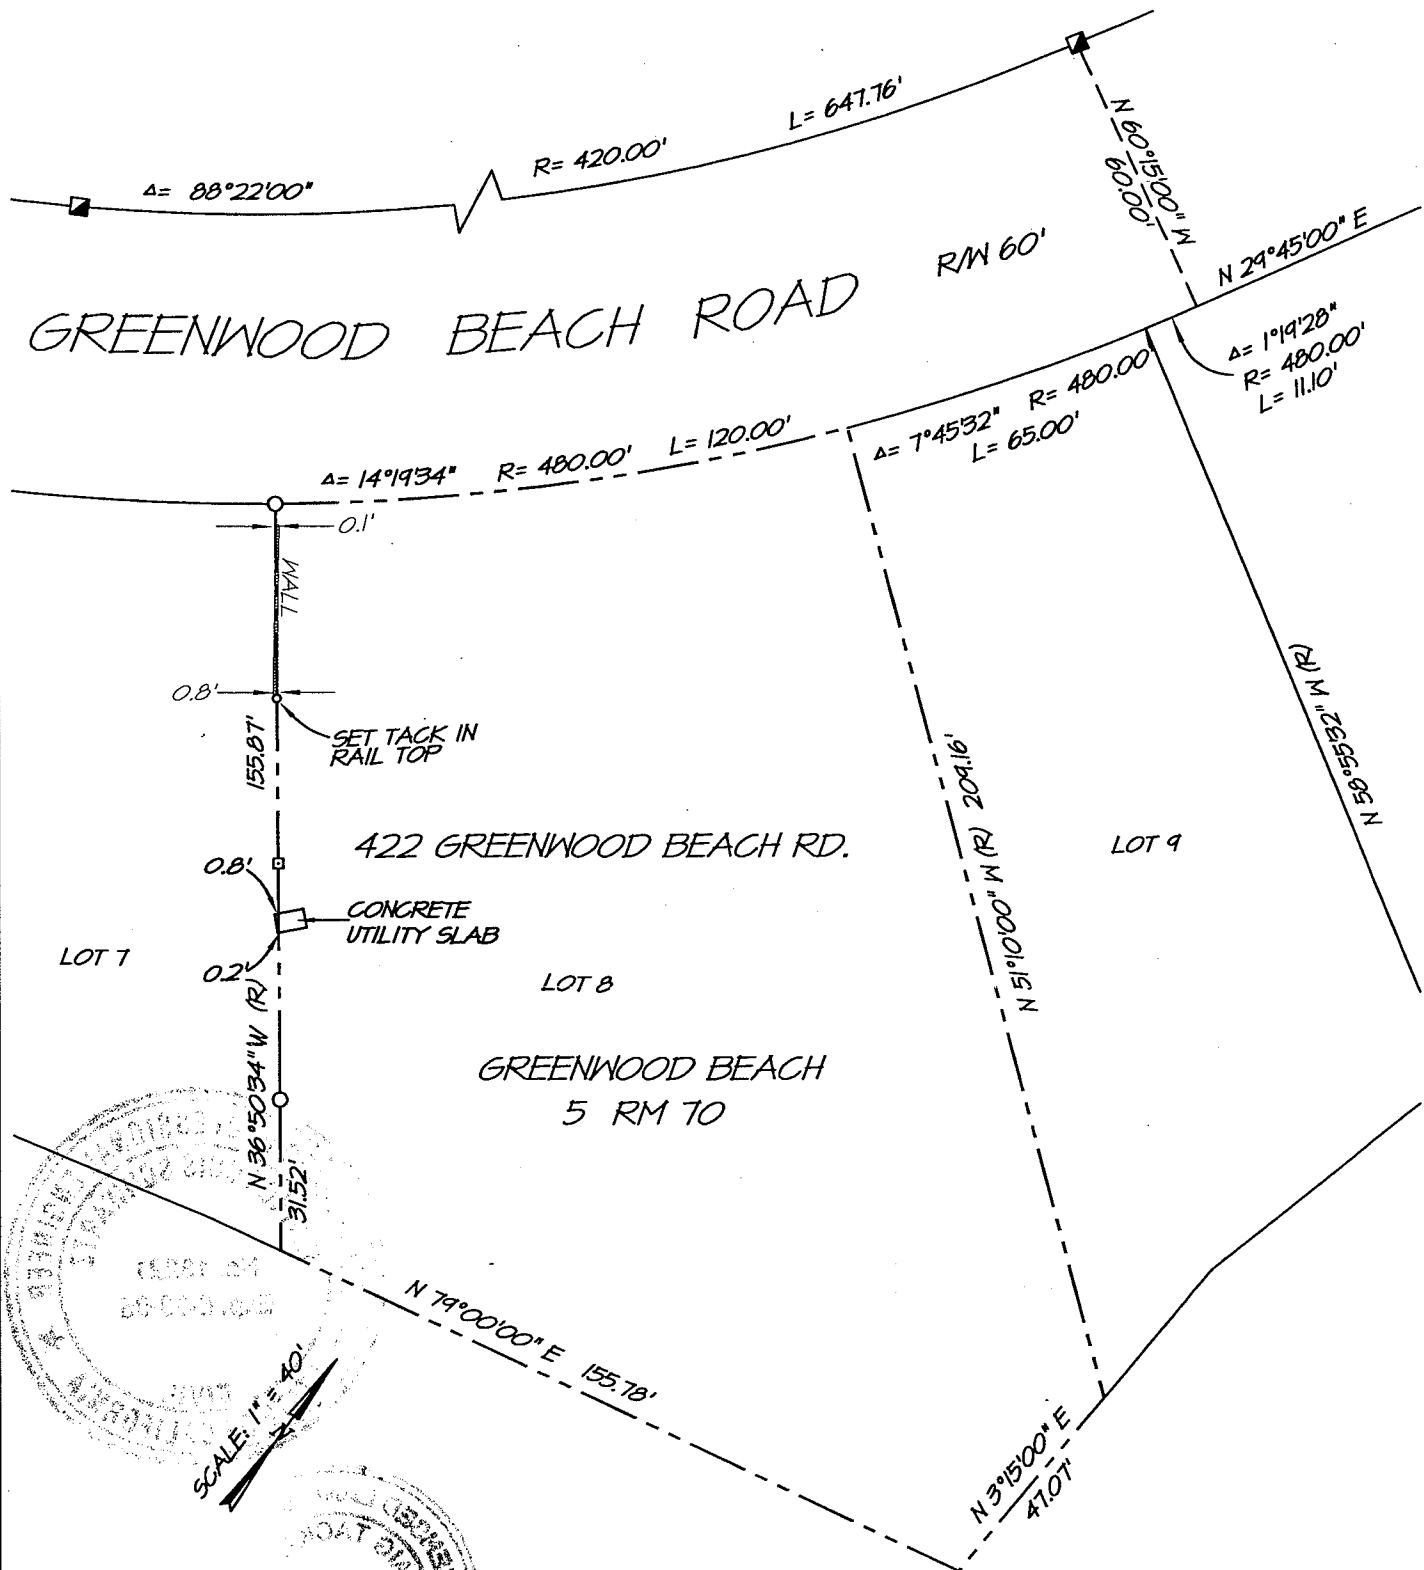

LEGEND

- ▣ FOUND 6"x6" CONCRETE HIGHWAY MONUMENT
- SET HUB AND TACK ON PROPERTY LINE
- SET 3/4" IRON PIPE WITH PLASTIC CAP STAMPED "RCE 18221"

NOTE:

ALL DIMENSIONS SHOWN HEREON ARE PER 5 RM 70 UNLESS NOTED OTHERWISE

EXHIBIT "A"



IL. SCHWARTZ ASSOCIATES, INC.®
CIVIL ENGINEERING AND LAND SURVEYING

DATE: 06/19/01
DWS FILE: 7407CREC.DWS

A.P.N. 55-031-36

79 GALLI DRIVE NOVATO, CA 94949 (415)883-9200 FAX 883-2763