


CORNER RECORD

Agency Index CR 24-142
Document Number 055-102-20
County of MARIN, California

City of TOWN OF TIBURON

Brief Legal Description LOT 78, 8 MAPS 56

FILED MARCH 10, 2023, 2023 MAPS 59, MARIN COUNTY RECORDS

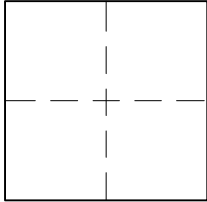

CORNER TYPE

Government Corner ☐ Control ☐
Meander ☐ Property ☒
Rancho ☐ Other ☐

Date of Survey 9/27/2024

COORDINATES (Optional)

N. _____ E. _____
Elevation _____
Units Metric ☐ U.S. Survey Foot ☐
Horizontal Datum _____
Zone _____ Epoch Date _____
Vertical Datum _____

☐ Complies with Public Resources Code §§8801-8819

☐ Complies with Public Resources Code §§8890-8902

PLS Act Ref: ☒ 8765(d) ☐ 8771 ☐ 8773 ☐ Other:

Corner / Monument: ☐ Left as found ☐ Established ☐ Rebuilt ☐ Pre-Construction
☐ Found and tagged ☒ Reestablished ☐ Referenced ☐ Post-Construction

Narrative of corner identified and monument as found, set, reset, replaced, or removed:

☒ See sheet #2 for description (s):

SURVEYOR'S STATEMENT

This Corner Record was prepared by me or under my direction in conformance with
the Professional Land Surveyors' Act on 9/30/2024

Signed Dylan M. Gonsalves P.L.S. or R.C.E. No. 8475



COUNTY SURVEYOR'S STATEMENT

This Corner Record was received October 22, 2024


and examined and filed October 23, 2024

Signed T.W. Park P.L.S. 8176 No. 8176

Title County Surveyor



County Surveyor's Comment _____

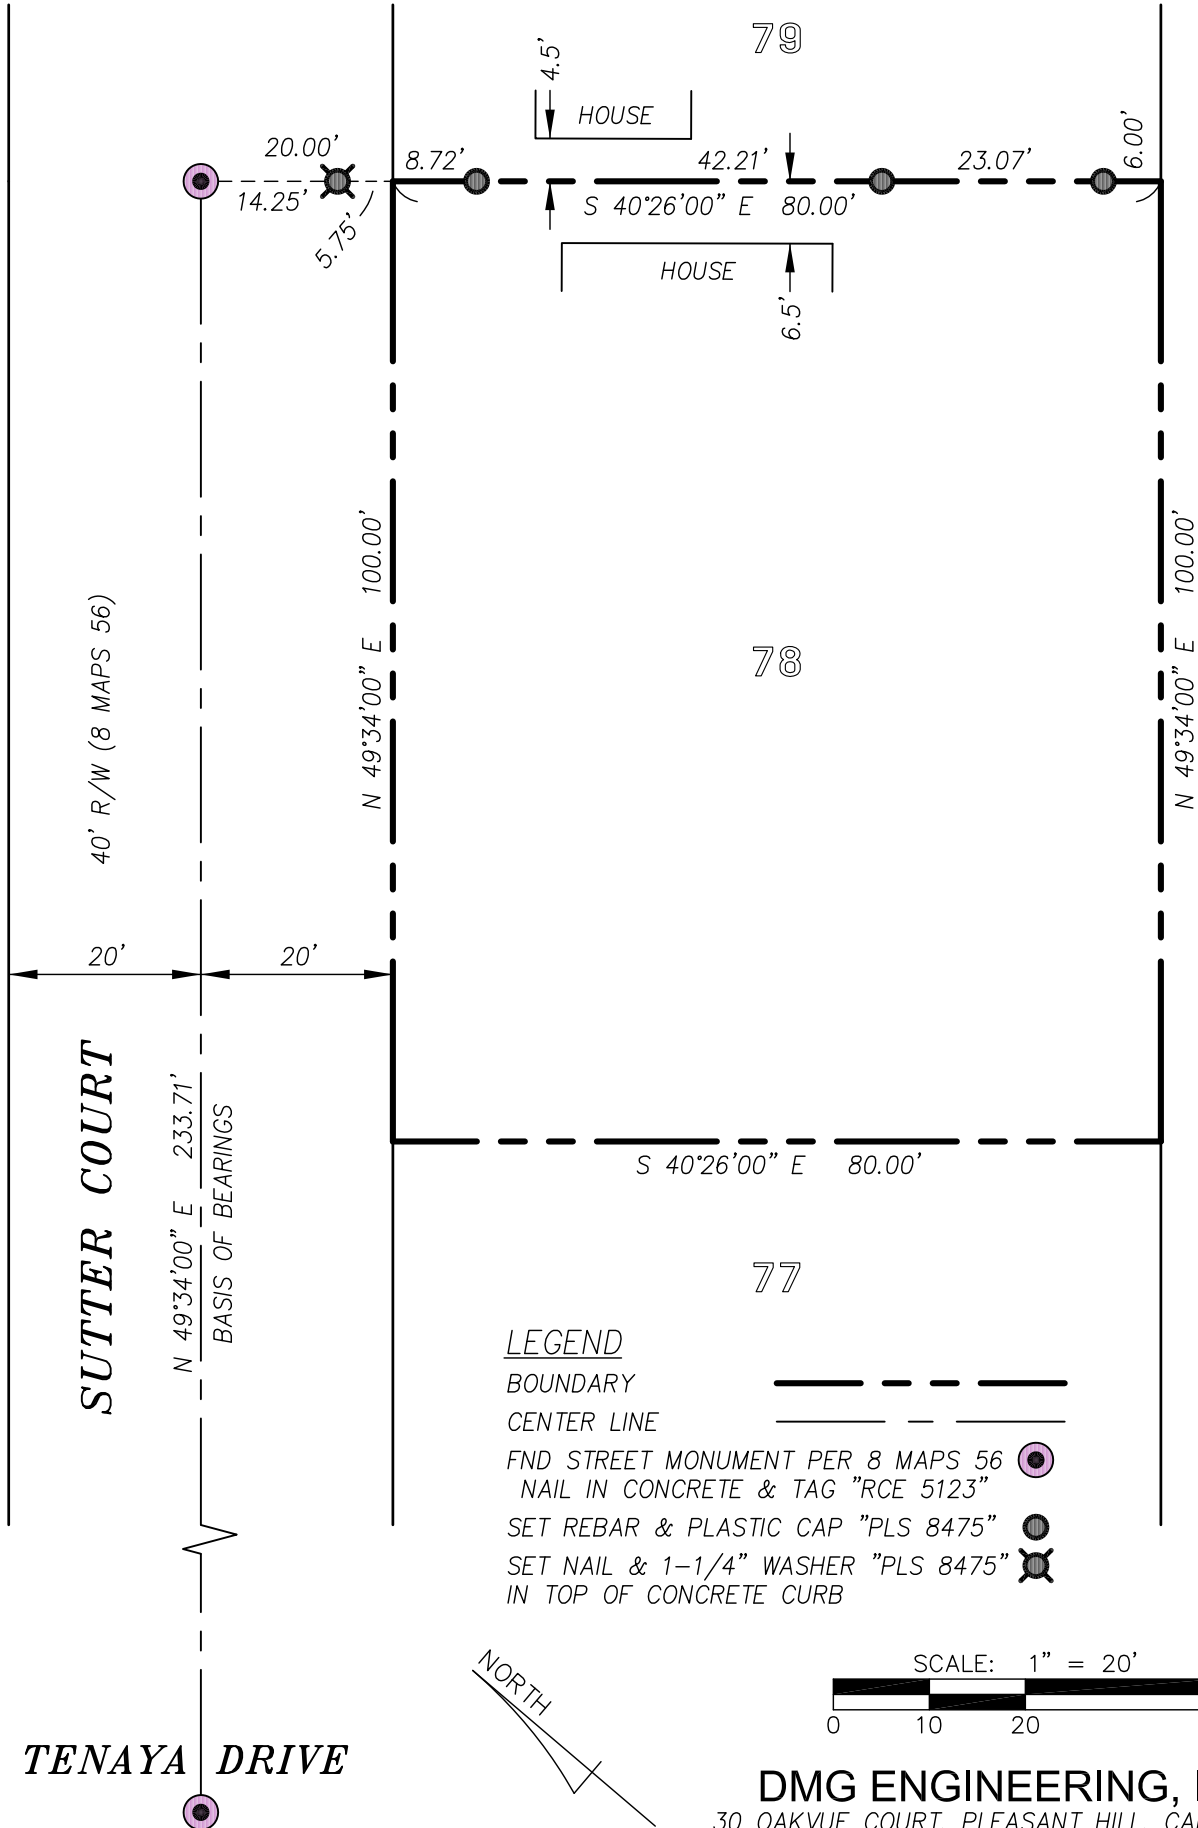

DMG ENGINEERING, INC.

30 OAKVUE COURT, PLEASANT HILL, CALIF. 94523
 PHONE (925) 787-0463 • FAX (925) 287-8503
 JOB: 24-98 DATE: 10/22/2024