


CORNER RECORD

Document Number APN 55-261-04
County of Marin, California

City of Tiburon

Brief Legal Description APN 055-261-04

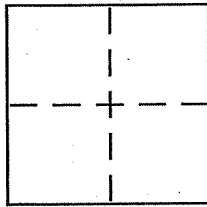

CORNER TYPE

Government Corner ☐ Control ☐
Meander ☐ Property ☒
Rancho ☐ Other ☐
Date of Survey _____

COORDINATES (Optional)

N. _____
E. _____
Zone _____ NAD27 ☐ NAD83 ☐
NAD83 Epoch _____
Elev. _____
Vert. Datum: NGVD29 ☐ NAVD88 ☐
Meas. Units: Metric ☐ Imperial ☐

Corner – Left as found ☐ Found and tagged ☐ Established ☒ Reestablished ☐ Rebuilt ☐

Identification and type of corner found: Evidence used to identify or procedure used to establish or reestablish the corner:

Found 3/4" Iron pipe with tag RCE 8181, Found lead nail hole in top of rock wall
per Record of survey filed July 1993 in Book 31 of surveys at page 86 on file in
Marin County Records.

A description of the physical condition of the monument as found and as set or reset: All set monuments are
5/8" rebar with plastic cap L.S. 6784 set flush with ground.

SURVEYOR'S STATEMENT

This Corner Record was prepared by me or under my direction in conformance with
the Land Surveyor's Act on 9/8/06

Signed [Signature] P.L.S or R.C.E. No. 6784

COUNTY SURVEYOR'S STATEMENT

This Corner Record was received SEPTEMBER 25, 2006

and examined and filed OCTOBER 26, 2006

Signed [Signature] P.L.S or R.C.E. No. 7128



Title COUNTY SURVEYOR

County Surveyor's Comment _____



REFERENCE


[A] "RECORD OF SURVEY, TIBURON, CALIFORNIA" FILED JULY 20, 1993 IN BOOK 31, PAGE 86, OFFICIAL RECORDS OF MARIN COUNTY.

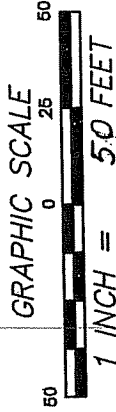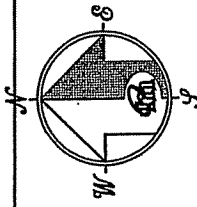

LEGEND

- ✕ FOUND LEAD PLUG & NAIL
- HOLE IN TOP OF ROCK WALL [A]
- FOUND 3/4" IRON PIPE [A] & RCE 8181
- SET 5/8" REBAR WITH CAP, PLS 6784

NOTE
RECORD=MEASURED

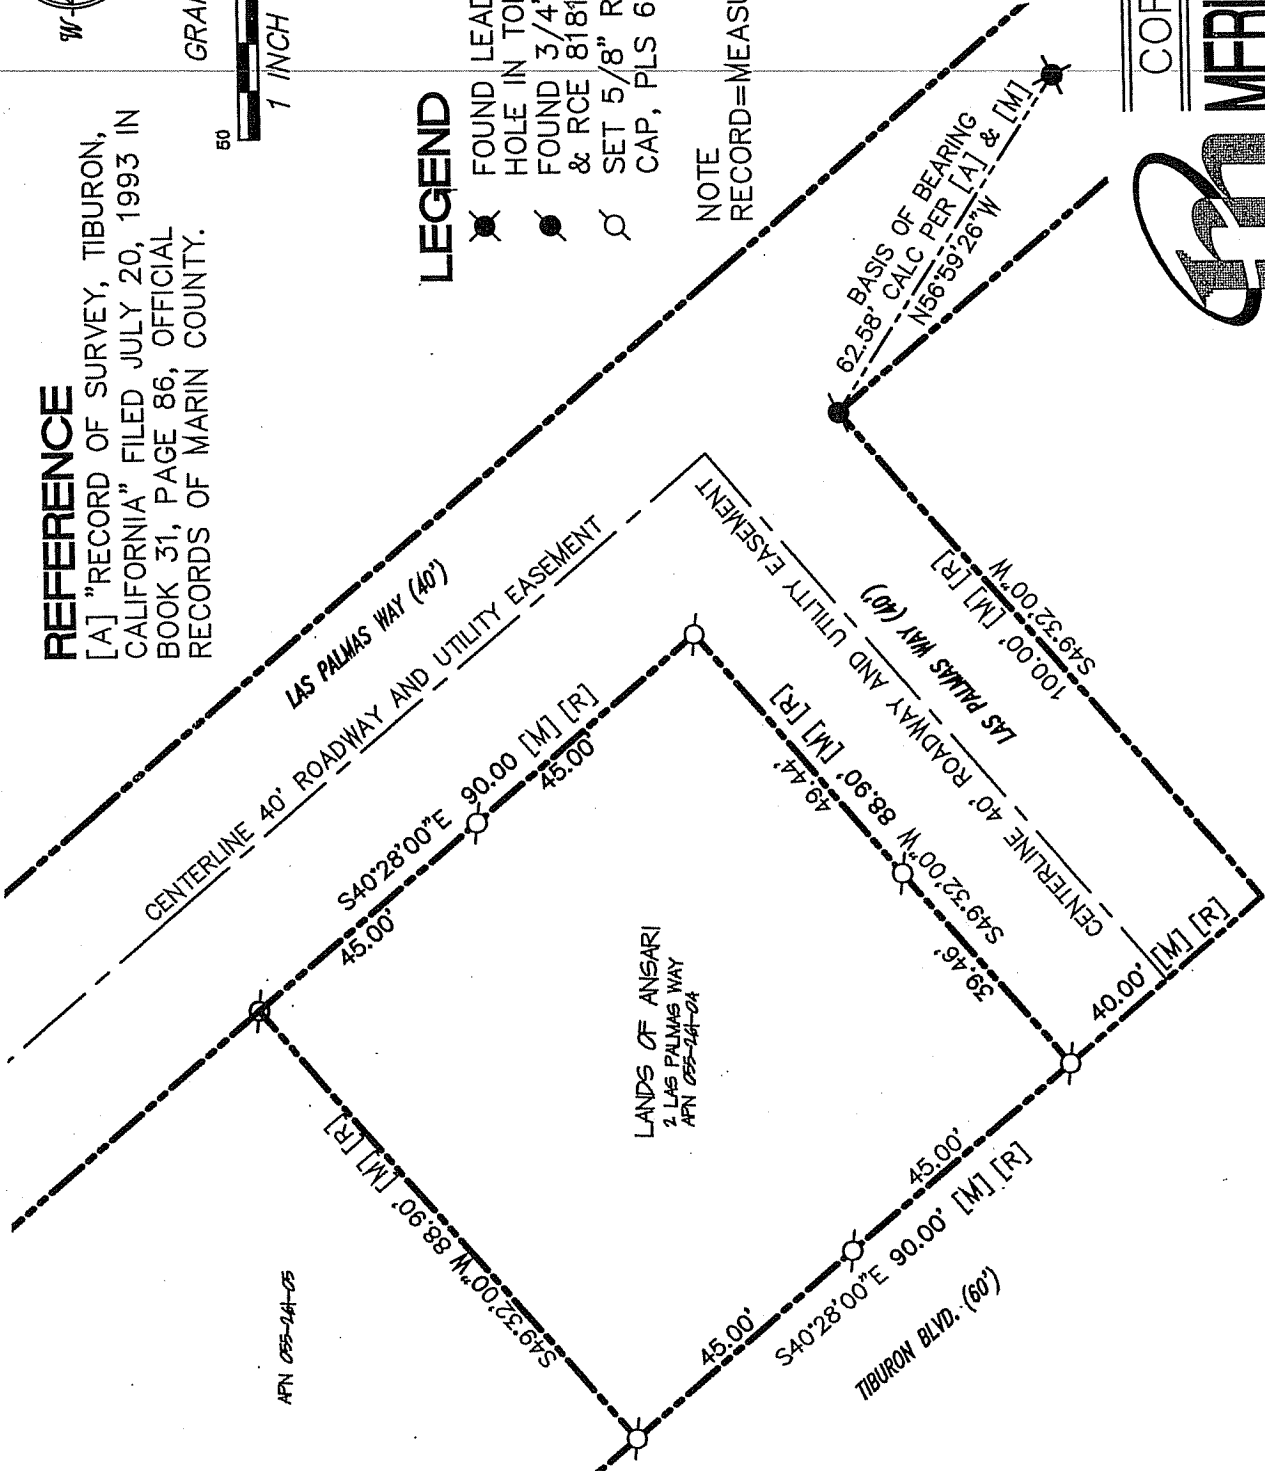



CORNER RECORD

MERIDIAN SURVEYING

ENGINEERING, INC.

1812 UNION STREET
SAN FRANCISCO, CA 94123
(415) 440-4131
info@meridiansurveying.com

777 GRAND AVENUE, SUITE 202
SAN RAFAEL, CA 94901
(415) 458-5450