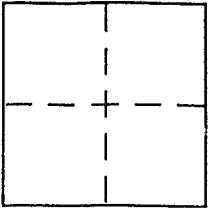


CORNER RECORD

Document Number APN 058-312-12City of TIBURON County of MARIN, CaliforniaBrief Legal Description APN 058-312-12 PARCEL 3, 6 PM 78

CORNER TYPE

Government Corner ☐ Control ☐
Meander ☐ Property ☒
Rancho ☐ Other ☐
Date of Survey MAY 26/05

COORDINATES (Optional)

N. _____
E. _____
Zone _____ NAD27 ☐ NAD83 ☐
NAD83 Epoch _____
Elev. _____
Vert. Datum: NGVD29 ☐ NAVD88 ☐
Meas. Units: Metric ☐ Imperial ☐

Corner - Left as found ☐ Found and tagged ☐ Established ☐ Reestablished ☐ Rebuilt ☐

Identification and type of corner found: Evidence used to identify or procedure used to establish or reestablish the corner:

FOUND STD STREET MONUMENTS PER 6 PM 78.

A description of the physical condition of the monument as found and as set or reset: SET PROPERTY CORNERS WITH 3/4" IRON PIPE AND PLASTIC PLUG AS SHOWN, PER 6 PM 78.

SURVEYOR'S STATEMENT

This Corner Record was prepared by me or under my direction in conformance with the Land Surveyor's Act on SEPTEMBER 12 2005

Signed Jay L. H. P.L.S or R.C.E. No. 30465

COUNTY SURVEYOR'S STATEMENT


This Corner Record was received SEPTEMBER 22, 2005

and examined and filed OCTOBER 18, 2005

Signed C P.L.S or R.C.E. No. 7128

Title COUNTY SURVEYOR

County Surveyor's Comment _____

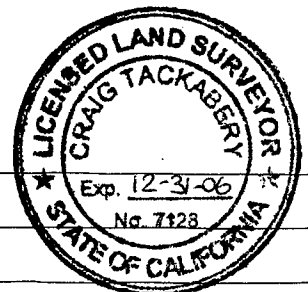



Lot 3
14 RM 25

Lot 4
14 RM 25

Lot 5
14 RM 25

Lot 6
14 RM 25

Lot 12
14 RM 25

Lands of Lackenbacher
DN 03-101920
AP# 058-312-12
Parcel 3
6 PM 78


Lot 13
14 RM 25

Lands of Tint
DN 03-133066
AP# 058-312-10
Parcel 2
6 PM 78

Lot 20
14 RM 25

Lot 19
14 RM 25

Lot 18
14 RM 25

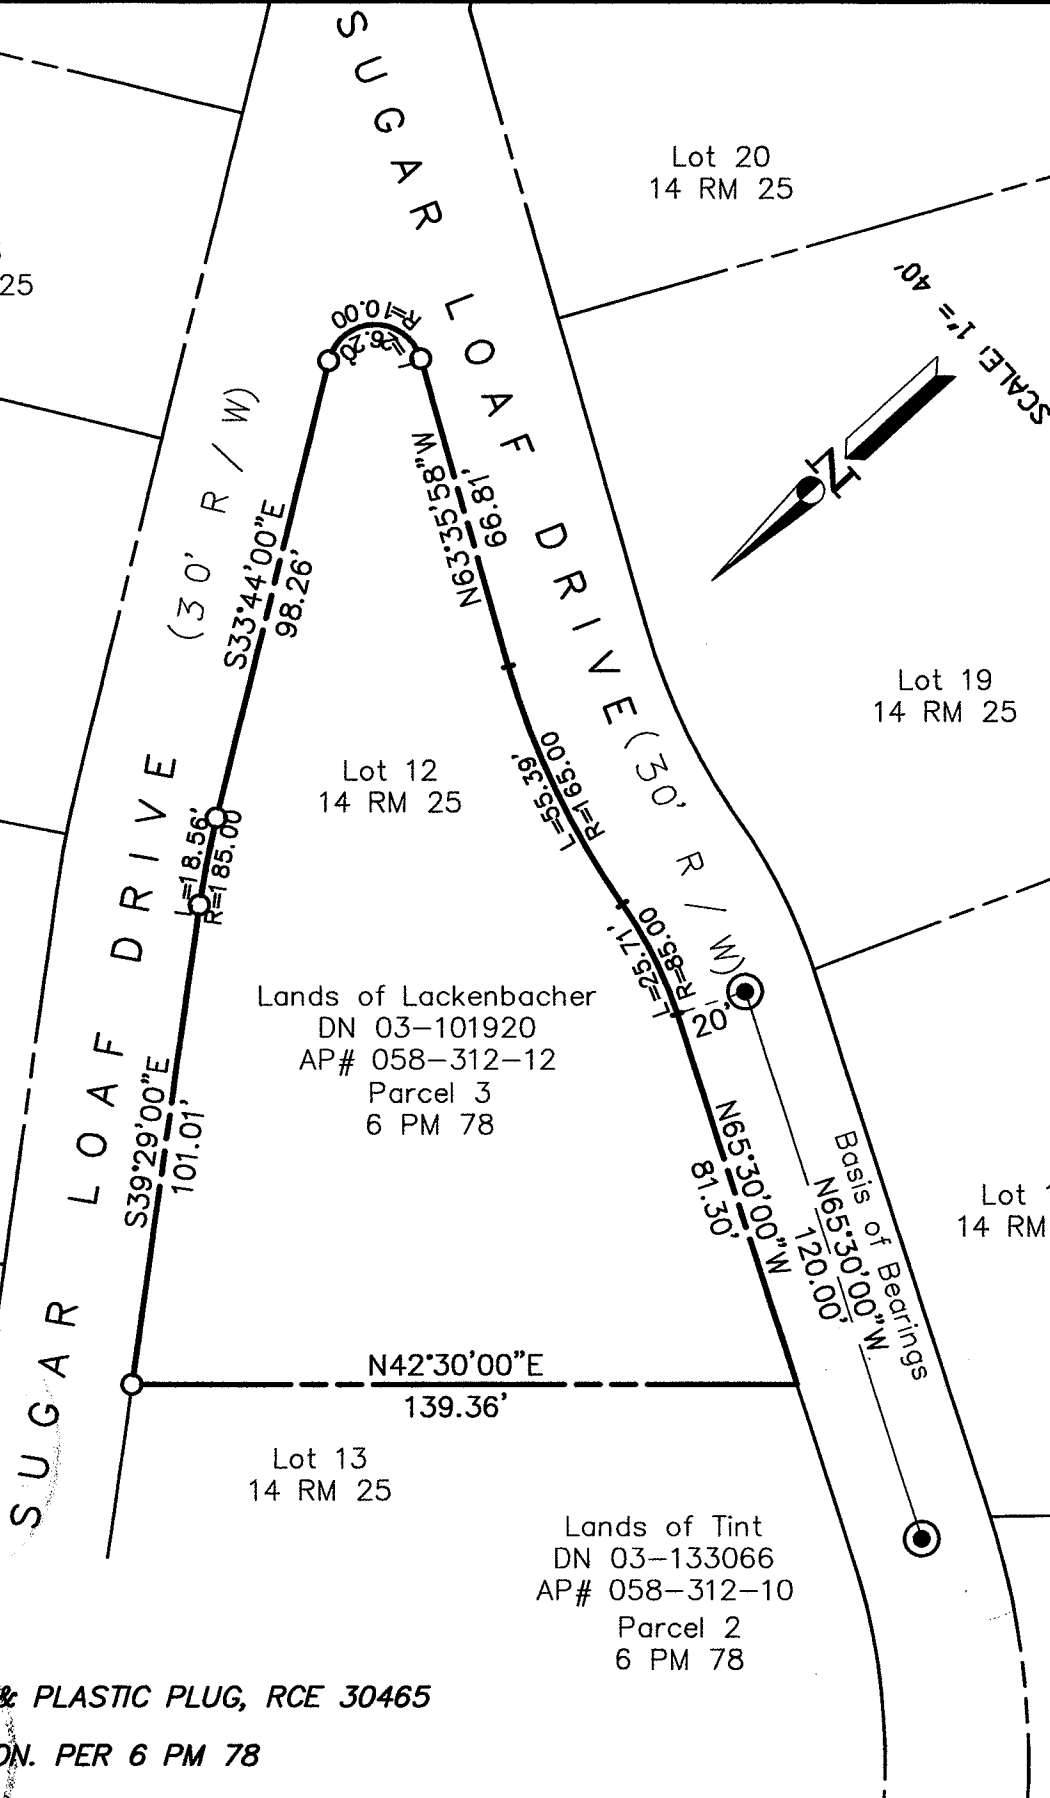

LEGEND

- SET 3/4" I.P. & PLASTIC PLUG, RCE 30465
- FOUND STD. MON. PER 6 PM 78

1 OF 1 SHEETS

SCALE: 1" = 40' DESIGN: B.S.W.

DATE: 7-19-05 DRAWN: B.S.W.

FILE: 2003-136 CHECKED: J.L.H.

G:\Land Projects\2003-136\dwg\CorRec.dwg

J.L. ENGINEERING
CIVIL ENGINEERS-LAND SURVEYORS
1539 4th ST., SAN RAFAEL, CA. 94901 (415) 457-6647

Corner Record

Lands of Lackenbacher - 111 Sugarloaf Drive
APN 058-312-12, Tiburon, Marin County, CA