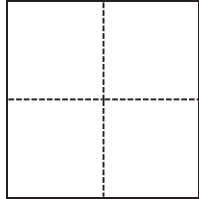


CORNER RECORD

Agency Index CR24-047Document Number 064-232-01(b)City of SAUSALITO County of MARIN, CaliforniaBrief Legal Description LOT 9 PER 2 O.S. 173 AND CORNER RECORD DOC NO. 064-232-01**CORNER TYPE**

- ☐ Government Corner ☐ Control
☐ Meander ☒ Property
☐ Rancho ☐ Other

Date of Survey April 2, 2024**COORDINATES (Optional)**

N. _____ E. _____

Elevation _____

Units ☐ Metric ☒ U.S. Survey Foot

Horizontal Datum _____

Zone _____ Epoch Date _____

Vertical Datum _____

☐ Complies with Public Resources Code §§8801-8819☐ Complies with Public Resources Code §§8890-8902PLS Act Ref.: ☒ 8765(d) ☐ 8771 ☐ 8773 ☐ Other:

Corner/
Monument: ☒ Left as found ☒ Established ☐ Rebuilt ☐ Pre-Construction
☐ Found and tagged ☐ Reestablished ☐ Referenced ☐ Post-Construction

Narrative of corner identified and monument as found, set, reset, replaced, or removed:


☒ See sheet #2 for description(s):**SURVEYOR'S STATEMENT**

This Corner Record was prepared by me or under my direction in conformance

with the Professional Land Surveyors' Act on April 22, 2024.Signed EMILY F. THOMAS P.L.S. or R.C.E. No. 9817**COUNTY SURVEYOR'S STATEMENT**This Corner Record was received April 22, 2024and examined and filed April 22, 2024.Signed T.W. Park P.L.S. 8176 No. 8176Title County Surveyor

County Surveyor's Comment



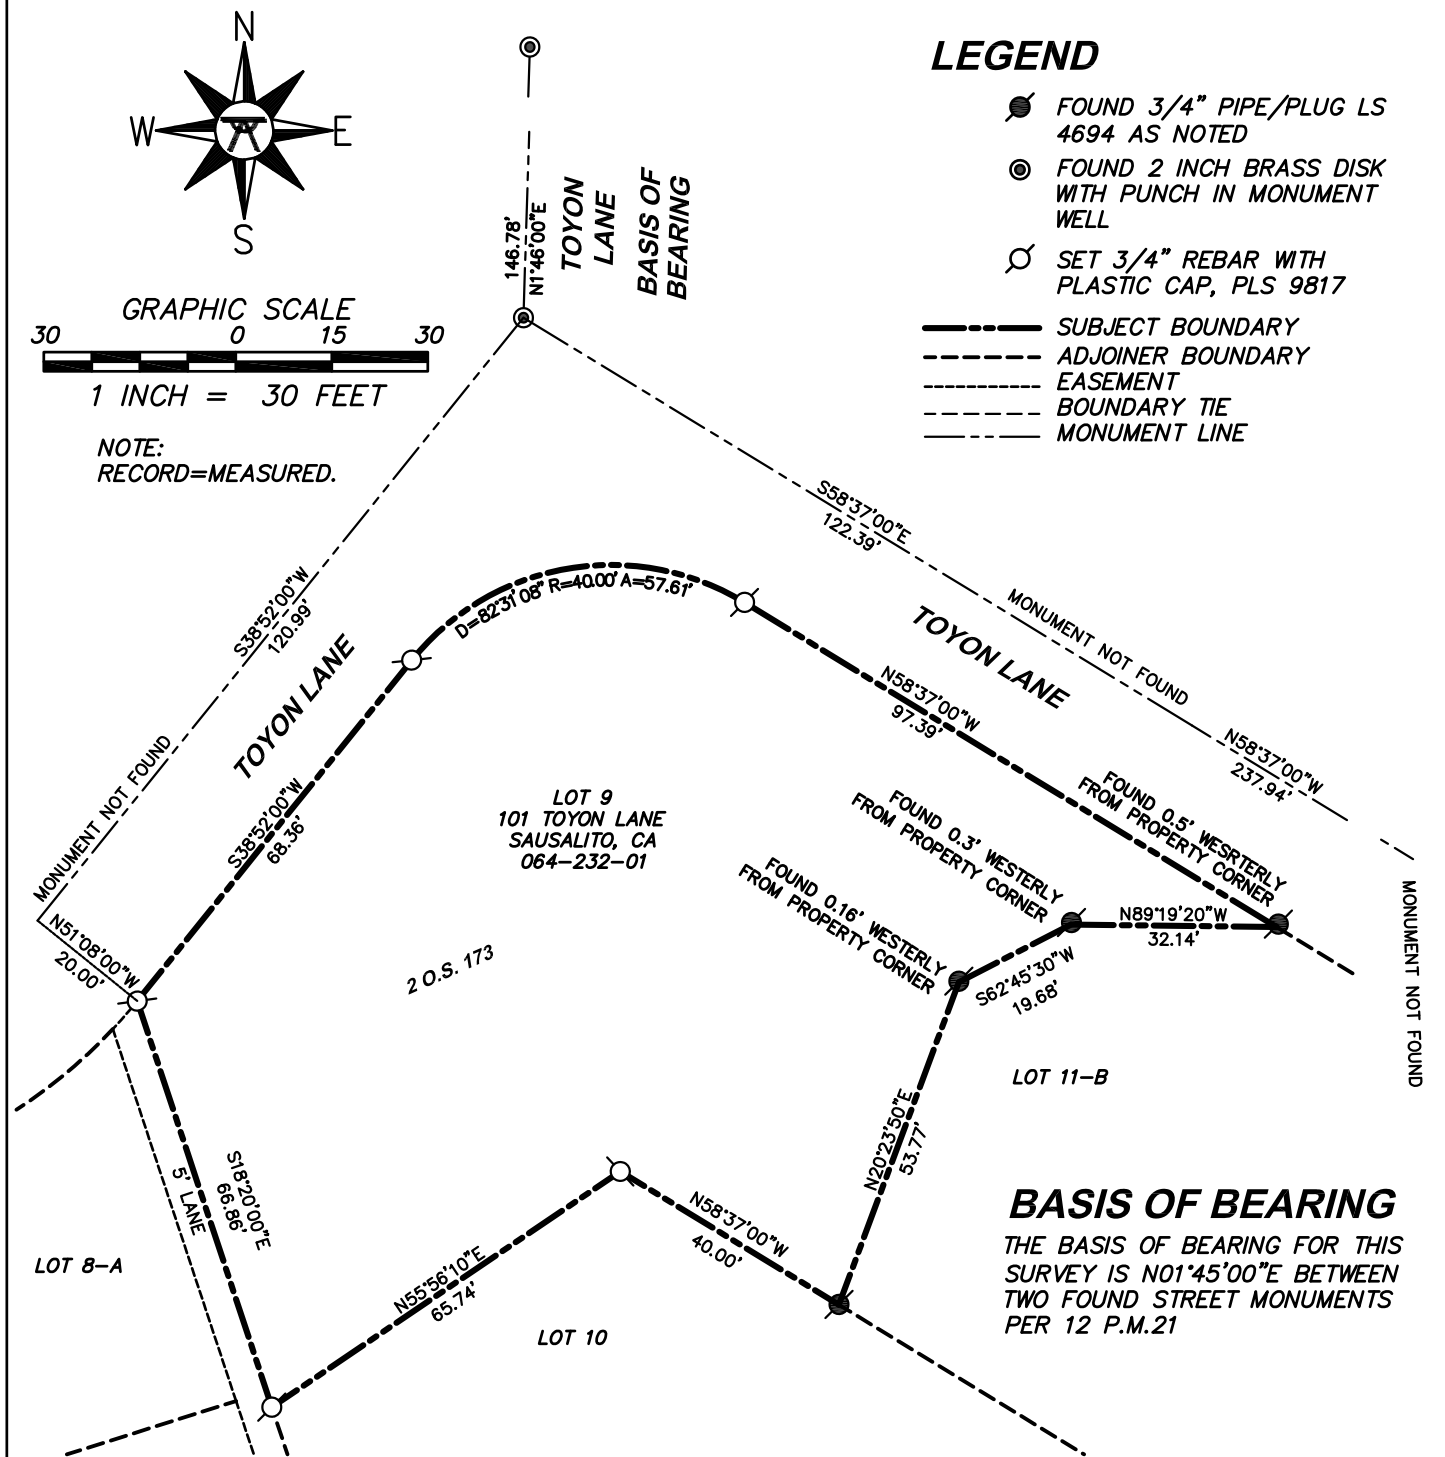

MAP REFERENCES

1. PARCEL MAP OF LOTS 38, 39 AND 40 "MAP OF TOYON TERRACES, SAUSALITO, MARIN CO. CALIF." RECORDED IN BOOK 12 OF PARCEL MAPS PAGE 21, MARIN COUNTY DPW
2. RECORD OF SURVEY TOYON TERRACES RECORDED IN VOLUME 2 OF MAPS PAGE 173, MARIN COUNTY DPW
3. CORNER RECORD APN 064-232-01

TRANSIT LAND SURVEYING			
CORNER RECORD			
LOT 9 / 2 O.S. 173			
SAUSALITO		MARIN COUNTY	CALIFORNIA
DATE	4/7/2023	DRAWN BY	EFT
JOB NUMBER	24022	SHEET	2 OF 2
3025 VAN NESS AVENUE APT 5 SAN FRANCISCO, CA 94109 (415) 850-2955		138 NALISTY DRIVE VALLEJO, CA 94590 (415) 850-3645	