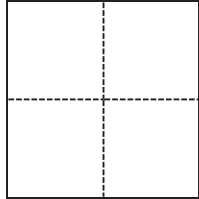


CORNER RECORD

Agency Index CR24-032Document Number 065-252-22City of Unincorporated County of Marin, CaliforniaBrief Legal Description Record of Survey 2017 RS 51, Marin County Records.**CORNER TYPE**

- ☐ Government Corner ☐ Control
☐ Meander ☒ Property
☐ Rancho ☐ Other

Date of Survey 02/13/2024**COORDINATES (Optional)**

N. _____ E. _____

Elevation _____

Units ☐ Metric ☐ U.S. Survey Foot

Horizontal Datum _____

Zone _____ Epoch Date _____

Vertical Datum _____

☐ Complies with Public Resources Code §§8801-8819☐ Complies with Public Resources Code §§8890-8902PLS Act Ref.: ☒ 8765(d) ☐ 8771 ☐ 8773 ☐ Other:

Corner/
Monument: ☐ Left as found ☒ Established ☐ Rebuilt ☐ Pre-Construction
☐ Found and tagged ☐ Reestablished ☐ Referenced ☐ Post-Construction

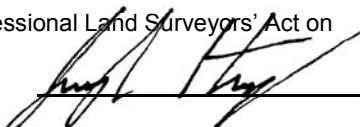
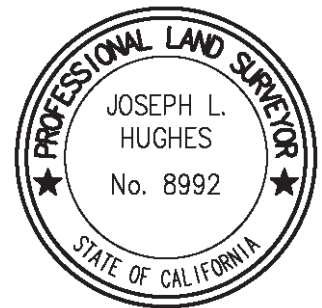
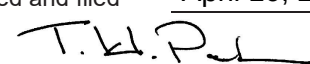
Narrative of corner identified and monument as found, set, reset, replaced, or removed:

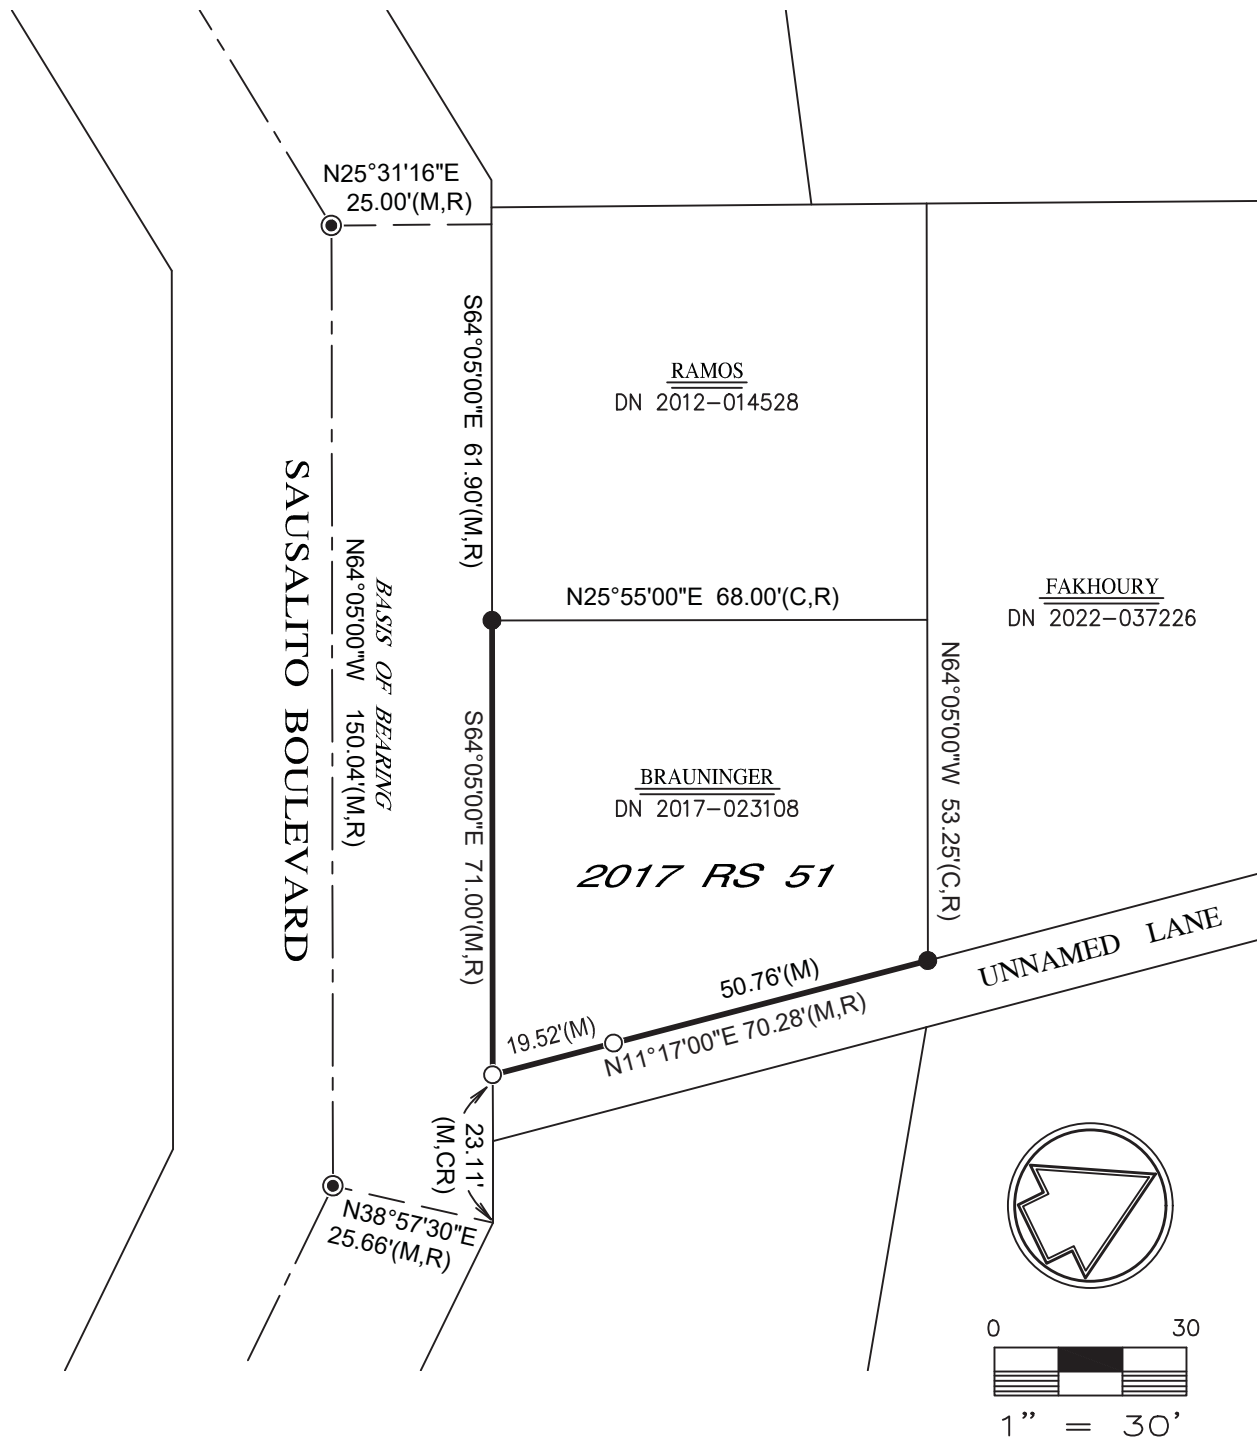
☐ See sheet #2 for description(s):

Found monumentation as shown on Record of Survey 2017 RS 51, Marin County Records. Set 1/2" iron pipes with yellow plastic caps stamped PLS 8992 as shown on sheet 2.

SURVEYOR'S STATEMENT

This Corner Record was prepared by me or under my direction in conformance with

the Professional Land Surveyors' Act on April 10, 2024.Signed  P.L.S. or R.S.L. No. PLS 8992**COUNTY SURVEYOR'S STATEMENT**This Corner Record was received April 10, 2024and examined and filed April 10, 2024.Signed  P.L.S. 8176Title County Surveyor**County Surveyor's Comment**



Legend

- = 1/2" iron pipe set (yellow plastic cap stamped "HUGHES PLS 8992")
- = 5/8" rebar found (yellow plastic cap stamped "PLS 7053")
- ⊙ = 2" brass disk with punch in standard well monument found (stamped "RE 10057")
- R = RS 2017-51
- M = Measured
- C = Calculated

All distances shown hereon are in feet and decimals thereof.