


APN 141-321-07

CORNER RECORD

Sheet 1 of 1

COUNTY OF Marin T. _____ R. _____ MERIDIAN _____ CALIFOR
 CORNER TYPE: GOVT. CORNER ☐ MEANDER ☐ RANCHO ☐ CONTROL ☐ OTHER ☐
 CORNER IDENTIFICATION — DATE OF VISIT _____ 19____

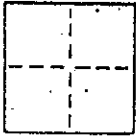

N/A

CORNER — LEFT AS FOUND ☐ FOUND AND TAGGED ☐ REESTABLISHED OBLITERATED CORNER ☐ REBUILT ☐

PHYSICAL DESCRIPTION OF CORNER FOUND; EVIDENCE AND METHOD USED TO IDENTIFY OR REESTABLISH


N/A / UPDATE ONLY of PREVIOUS
 CORNER RECORD FROM
 November 24, 1991

PHYSICAL DESCRIPTION OF MONUMENTS, REBUILT OR PERPETUATED

Map of Tara Heights, City of Novato, Marin County, CA. (18 RM 18)
 Set corner common to Lots 7 & 8 at the right of way line of
 Tara Lane of said Record Map, as shown below.

CALIFORNIA COORDINATE SYSTEM ORDER: FIRST ☐ SECOND ☐ THIRD ☐
 STATIONS USED: NGS (USC & GS) ☐ STATE ☐ COUNTY ☐ OTHER ☐ STATION _____ STATION _____
 ZONE _____ ELEVATION _____ NORTHINGS (Y) _____ EASTINGS (X) _____

SKETCH: (Include reference tie or witness points, remarks and topo of area)

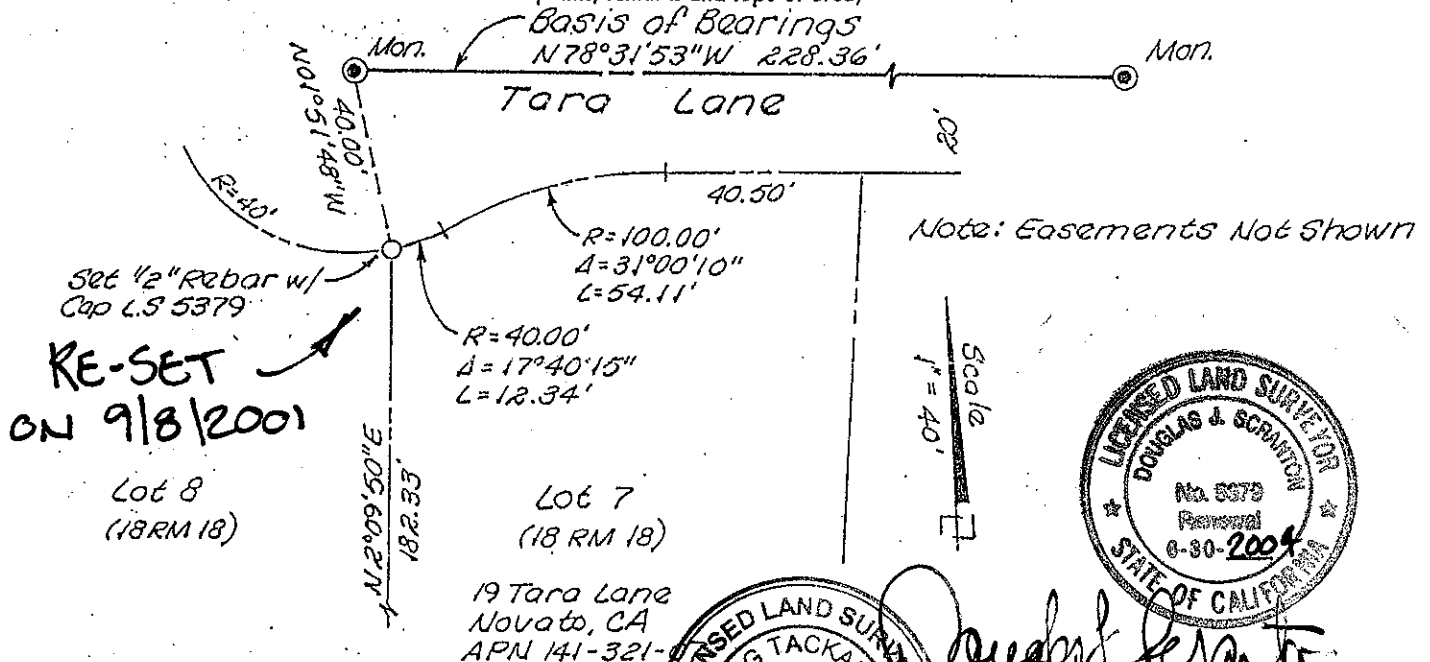

SURVEYOR'S CERTIFICATE

THIS CORNER RECORD WAS PREPARED BY ME OR UNDER MY
 DIRECTION IN CONFORMANCE WITH THE LAND SURVEYORS
 ON November 24, 1991

SIGNED:

L.S. or R.C.E. No.: L.S. 5379 Expires 6-30-92

COUNTY SURVEYOR'S CERTIFICATE

THIS CORNER RECORD WAS RECEIVED 9-19-2001
 EXAMINED AND FILED 9-21-2001

BY:

TITLE: DEPUTY

DOCUMENT No. L.S. NO. 7128

EXPIRES 12-31-02

STATEMENT ON BACK OF SHEET

YES ☐ NO ☐

SEAL


Job No. 91-64

D.J. Scranton Surveying • 845 Olive Ave. Ste. 208 • Novato, CA. 94945

CORNER RECORD

Sheet 1 of 1

COUNTY OF Marin T. _____ R. _____ MERIDIAN _____ CALIFORNIA
 CORNER TYPE: GOVT. CORNER ☐ MEANDER ☐ RANCHO ☐ CONTROL ☐ OTHER ☐
 CORNER IDENTIFICATION — DATE OF VISIT _____ 19____

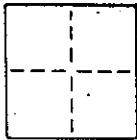

N/A

CORNER — LEFT AS FOUND ☐ FOUND AND TAGGED ☐ REESTABLISHED OBLITERATED CORNER ☐ REBUILT ☐

PHYSICAL DESCRIPTION OF CORNER FOUND; EVIDENCE AND METHOD USED TO IDENTIFY OR REESTABLISH



N/A

PHYSICAL DESCRIPTION OF MONUMENTS, REBUILT OR PERPETUATED

Map of Tara Heights, City of Novato, Marin County, CA. (18 RM 18)
 Set corner common to Lots 7 & 8 at the right of way line of
 Tara Lane of said Record Map, as shown below.

CALIFORNIA COORDINATE SYSTEM ORDER: FIRST ☐ SECOND ☐ THIRD ☐
 STATIONS USED: NGS (USC & GS) ☐ STATE ☐ COUNTY ☐ OTHER ☐ STATION _____ STATION _____
 ZONE _____ ELEVATION _____ NORTHINGS (Y) _____ EASTINGS (X) _____

SKETCH: (Include reference tie or witness points, remarks and topo of area)

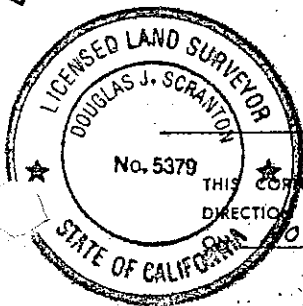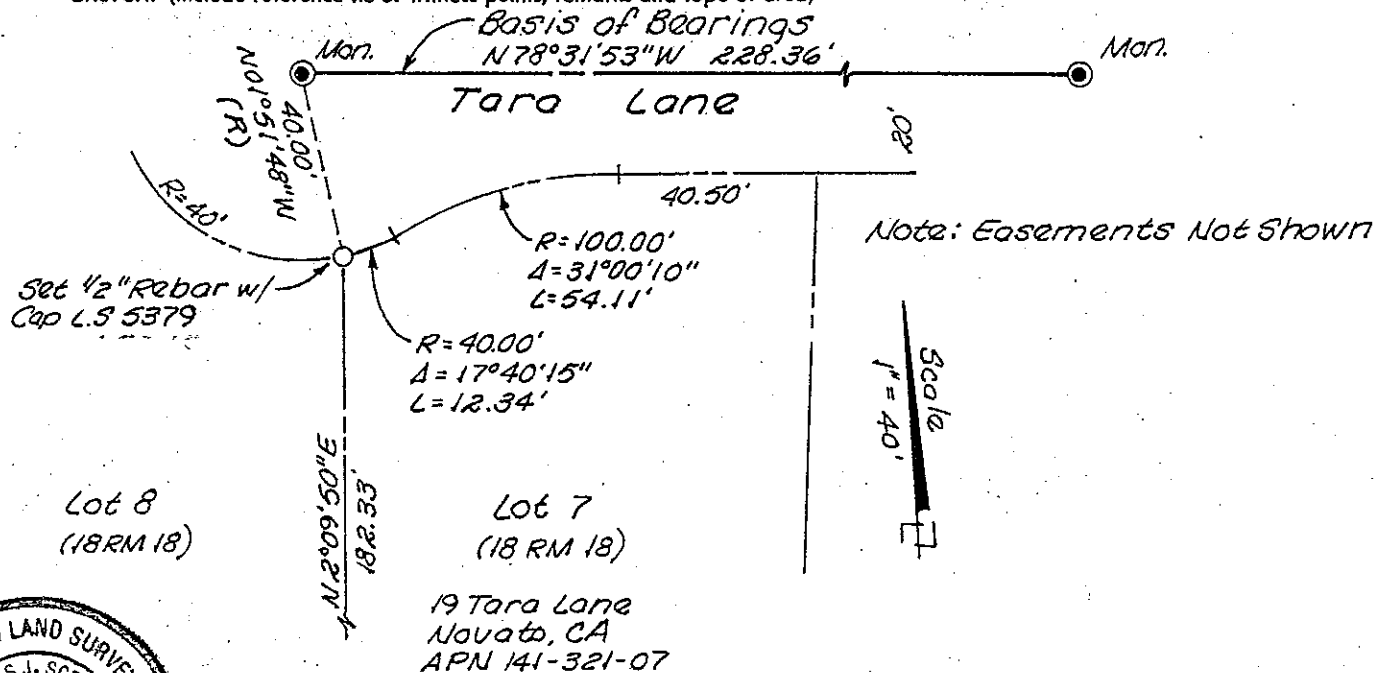

SURVEYOR'S CERTIFICATE

THIS CORNER RECORD WAS PREPARED BY ME OR UNDER MY
 DIRECTION IN CONFORMANCE WITH THE LAND SURVEYORS ACT
 OF 1907, November 24, 1991

SIGNED:

Douglas J. Scranton

L.S. or R.C.E. No. L.S. 5379 EXPIRES 6-30-92

Job No. 91-64

SEAL

COUNTY SURVEYOR'S CERTIFICATE

THE CORNER RECORD WAS RECEIVED 12/16/91
 AND EXAMINED AND FILED 12/16/91

BY:

TITLE:

DOCUMENT No. _____

STATEMENT ON BACK OF SHEET

YES ☐NO ☒