


CORNER RECORD

Agency Index

CR23-035Document Number AP# 143-171-54City of NOVATOCounty of MARIN

, California

Brief Legal Description

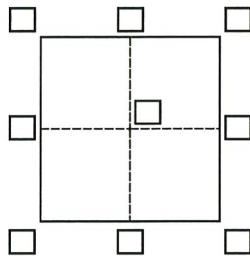PARCEL 1, 16 PM 69**CORNER TYPE**Government Corner ☐Control ☐Meander ☐Property ☒Rancho ☐Other ☐Date of Survey May 18, 2018**COORDINATES (Optional)**

N. _____

E. _____

Elevation _____

Units ☒Metric ☐U.S. Survey Foot ☒

Horizontal Datum _____

Zone _____ Epoch Date _____

Vertical Datum _____

☐ Complies with Public Resources Code §§8801-8819☐ Complies with Public Resources Code §§8890-8902

PLS Act Ref.:

☒ 8765(d)☐ 8771☐ 8773☐ Other:Corner/
Monument:☐ Left as found☐ Established☐ Rebuilt☐ Pre-Construction☐ Found and tagged☒ Reestablished☐ Referenced☐ Post-Construction

Narrative of corner identified and monument as found, set, reset, replaced, or removed:

☒ See sheet #2 for description(s):**SURVEYOR'S STATEMENT**

This Corner Record was prepared by me or under my direction in conformance with

the Professional Land Surveyors' Act on May 8, 2023

Signed

P.L.S. or R.C.E. No.

30465**COUNTY SURVEYOR'S STATEMENT**

This Corner Record was received

May 9, 2023

and examined and filed

May 10, 2023

Signed

P.L.S. or R.C.E. No.


8176

Title

County Surveyor

County Surveyor's Comment



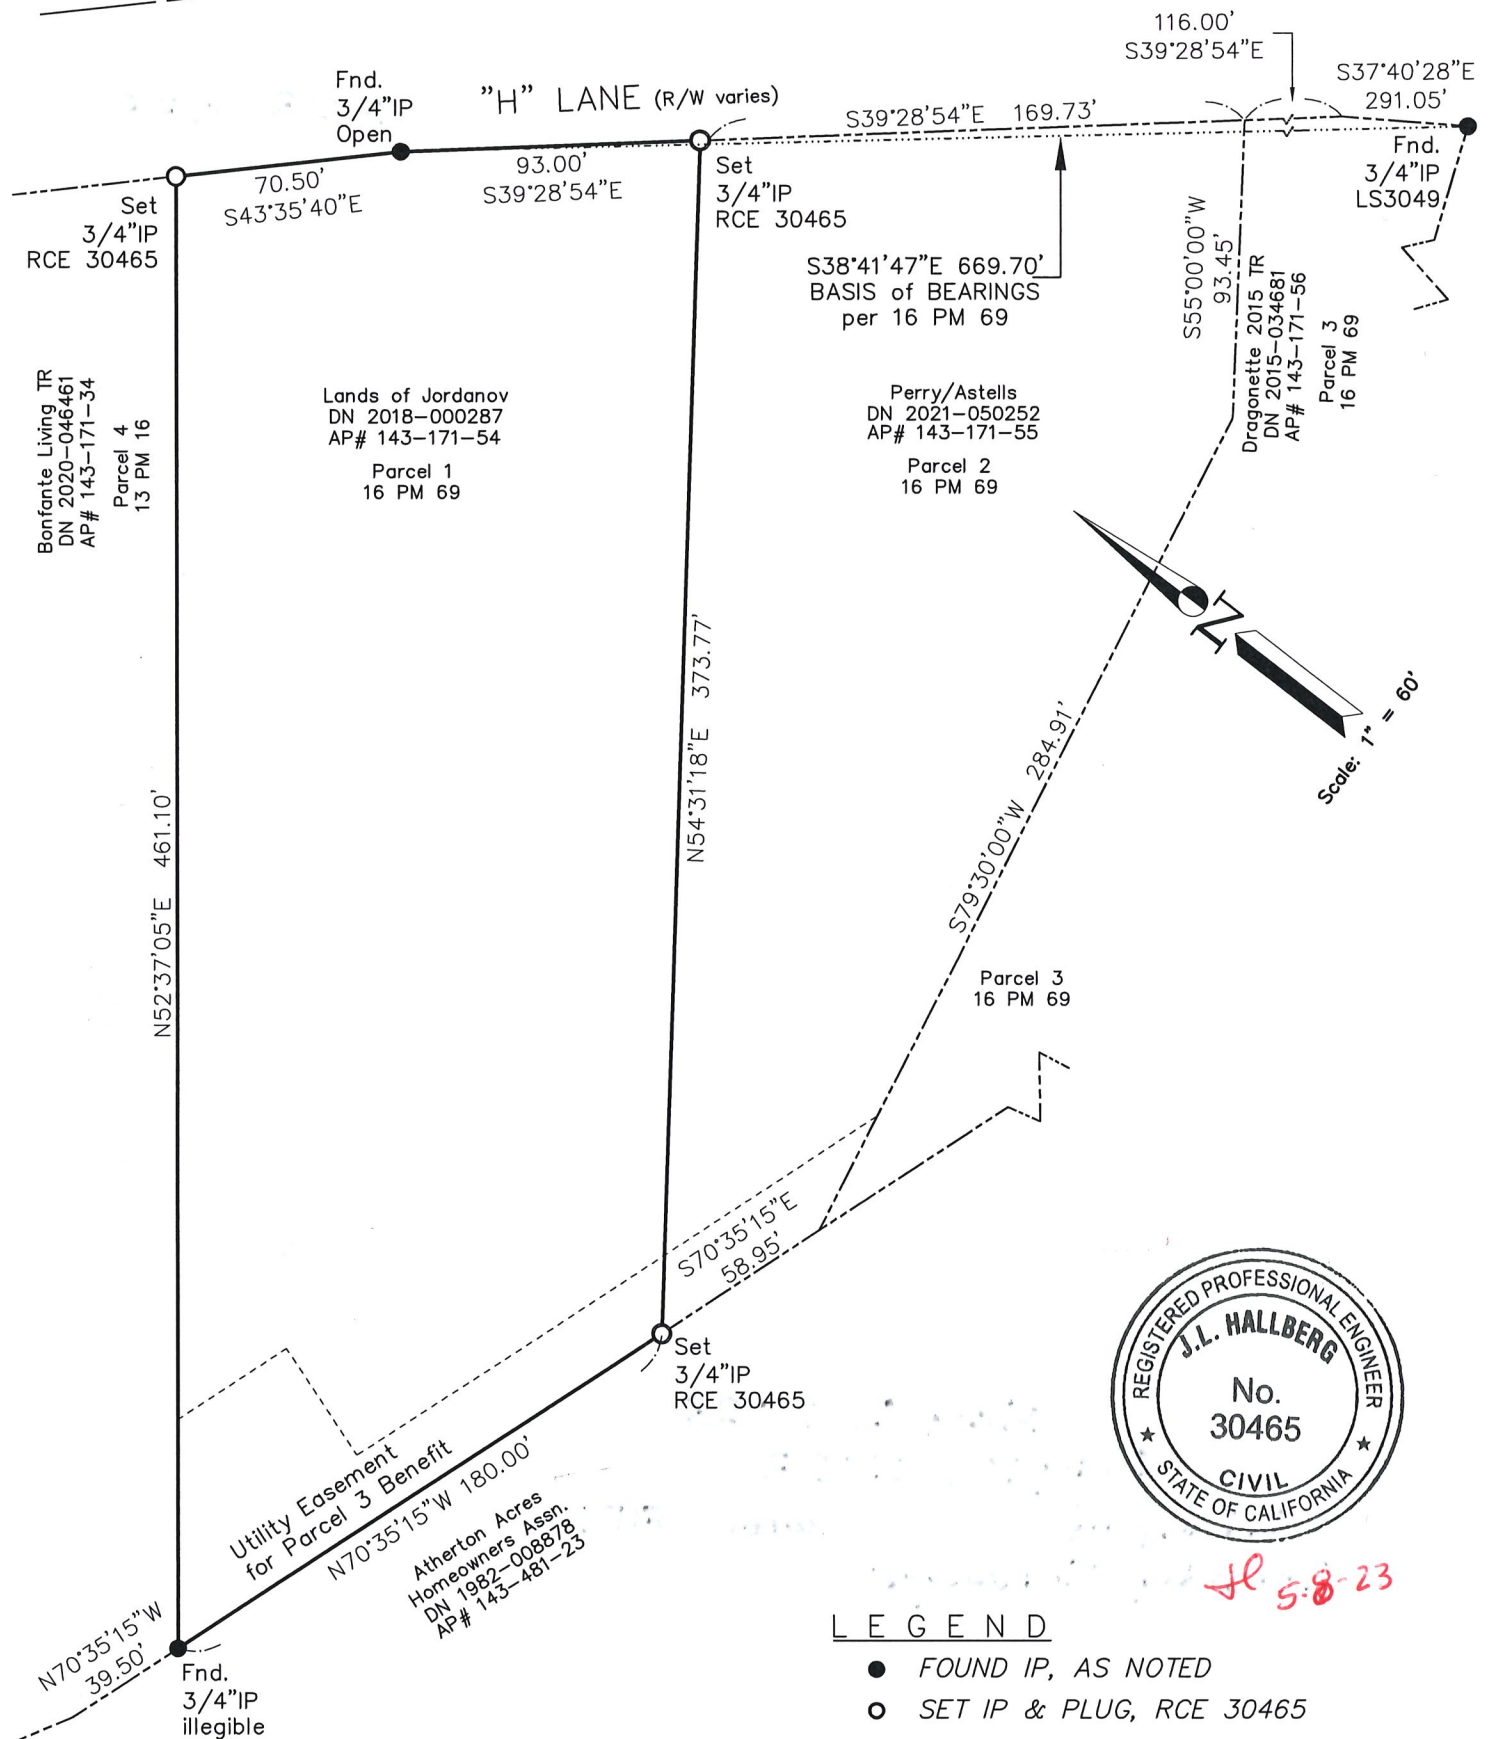

SHEET	1	OF	1
SCALE:	1" = 60'	DESIGN:	XXX
DATE:	May 2023	DRAWN:	XXX
FILE:	2018-030	CHECKED:	J.L.H
2018-030\DWG\2018-030-BASE,COR-REC			

J.L. ENGINEERING
CIVIL ENGINEERS-LAND SURVEYORS
1539 4th ST., SAN RAFAEL, CA. 94901 (415) 457-6647

Corner Record

Lands of Jordanov - 137 "H" Lane
APN 143-171-54, Novato, Marin County, CA