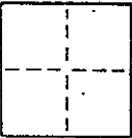


CORNER RECORD

COUNTY OF MARIN T. _____ R. _____ MERIDIAN _____ CALIFORNIA

CORNER TYPE: GOV'T. CORNER ☐ MEANDER ☐ RANCHO ☐ CONTROL ☐ OTHER ☐

CORNER IDENTIFICATION — DATE OF VISIT _____ 19____

 N/A

CORNER — LEFT AS FOUND ☐ FOUND AND TAGGED ☐ REESTABLISHED OBLITERATED CORNER ☐ REBUILT ☐

PHYSICAL DESCRIPTION OF CORNER FOUND; EVIDENCE AND METHOD USED TO IDENTIFY OR REESTABLISH

N/A

PHYSICAL DESCRIPTION OF MONUMENTS REBUILT OR PERPETUATED


LOT 62 AS SHOWN UPON 9 OS 15 (LOT LINE ADJUSTMENT)
 BEING APN 143-233-36 ~ 2425 TOPAZ DRIVE NOVATO, CA
 SET 3/4" IRON PIPE / LS TAG 5379 AT SOUTHWESTERLY
 CORNER AS SHOWN

CALIFORNIA COORDINATE SYSTEM ORDER: FIRST ☐ N/A SECOND ☐ THIRD ☐

STATIONS USED: NGS (USC & GS) ☐ STATE ☐ COUNTY ☐ OTHER ☐ STATION _____ STATION _____

ZONE _____ ELEVATION _____ NORTHINGS (Y) _____ EASTINGS (X) _____

SKETCH: (Include reference tie or witness points, remarks and topo of area)

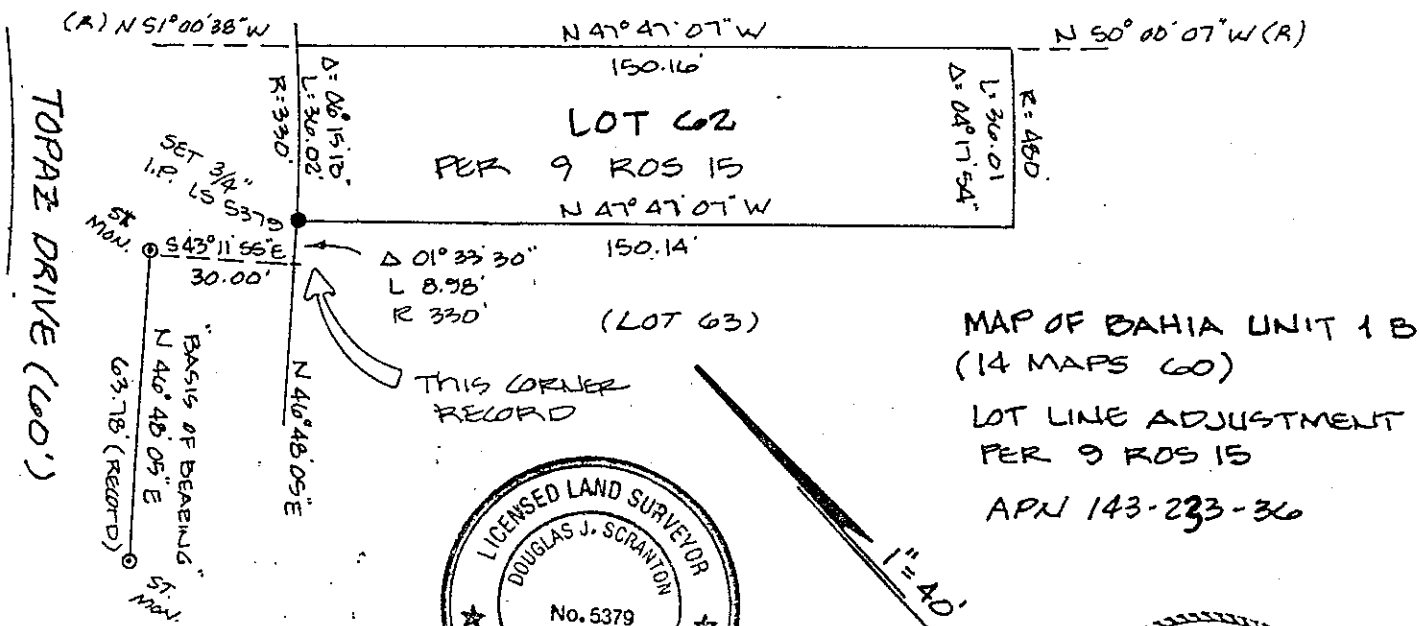

SURVEYOR'S CERTIFICATE

THIS CORNER RECORD WAS PREPARED BY ME OR UNDER MY DIRECTION IN CONFORMANCE WITH THE LAND SURVEYORS ACT ON MARCH 7th 1990

SIGNED: Douglas J. Scranton

L.S. or R.C.E. No. LS 5379 EXP. 6/30/92

COUNTY SURVEYOR'S CERTIFICATE

THE CORNER RECORD WAS RECEIVED AND EXAMINED AND FILED APR 11 1990

BY: [Signature] Exp. 3-31-92

TITLE: _____


DOCUMENT No. _____

STATEMENT ON BACK OF SHEET _____

YES ☐ NO ☒

CORNER RECORD

COUNTY OF MARIN T. _____ R. _____ MERIDIAN _____ CALIFORNIA
 CORNER TYPE: GOVT. CORNER ☐ MEANDER ☐ RANCHO ☐ CONTROL ☐ OTHER ☐
 CORNER IDENTIFICATION — DATE OF VISIT _____ 19____

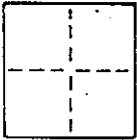

N/A

A.P. # 143-223-36

CORNER — LEFT AS FOUND ☐ FOUND AND TAGGED ☐ REESTABLISHED OBLITERATED CORNER ☐ REBUILT ☐

PHYSICAL DESCRIPTION OF CORNER FOUND; EVIDENCE AND METHOD USED TO IDENTIFY OR REESTABLISH



N/A

PHYSICAL DESCRIPTION OF MONUMENTS REBUILT OR PERPETUATED

LOT 62 AS SHOWN UPON 9 ROS 15 (LOT LINE ADJUSTMENT)
 BEING APN 143-223-36 ~ 2425 TOPAZ DRIVE NOVATO, CA
 SET 3/4" IRON PIPE / LS TAG 5379 AT NORTH WESTERLY
 CORNER AS SHOWN

CALIFORNIA COORDINATE SYSTEM ORDER: FIRST ☐ N/A SECOND ☐ THIRD ☐
 STATIONS USED: NGS (USC & GS) ☐ STATE ☐ COUNTY ☐ OTHER ☐ STATION _____ STATION _____
 ZONE _____ ELEVATION _____ NORTHINGS (Y) _____ EASTINGS (X) _____

SKETCH: (Include reference tie or witness points, remarks and topo of area)

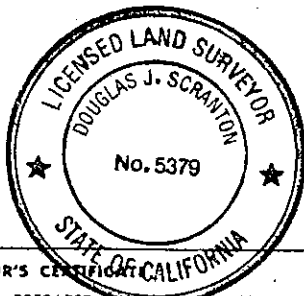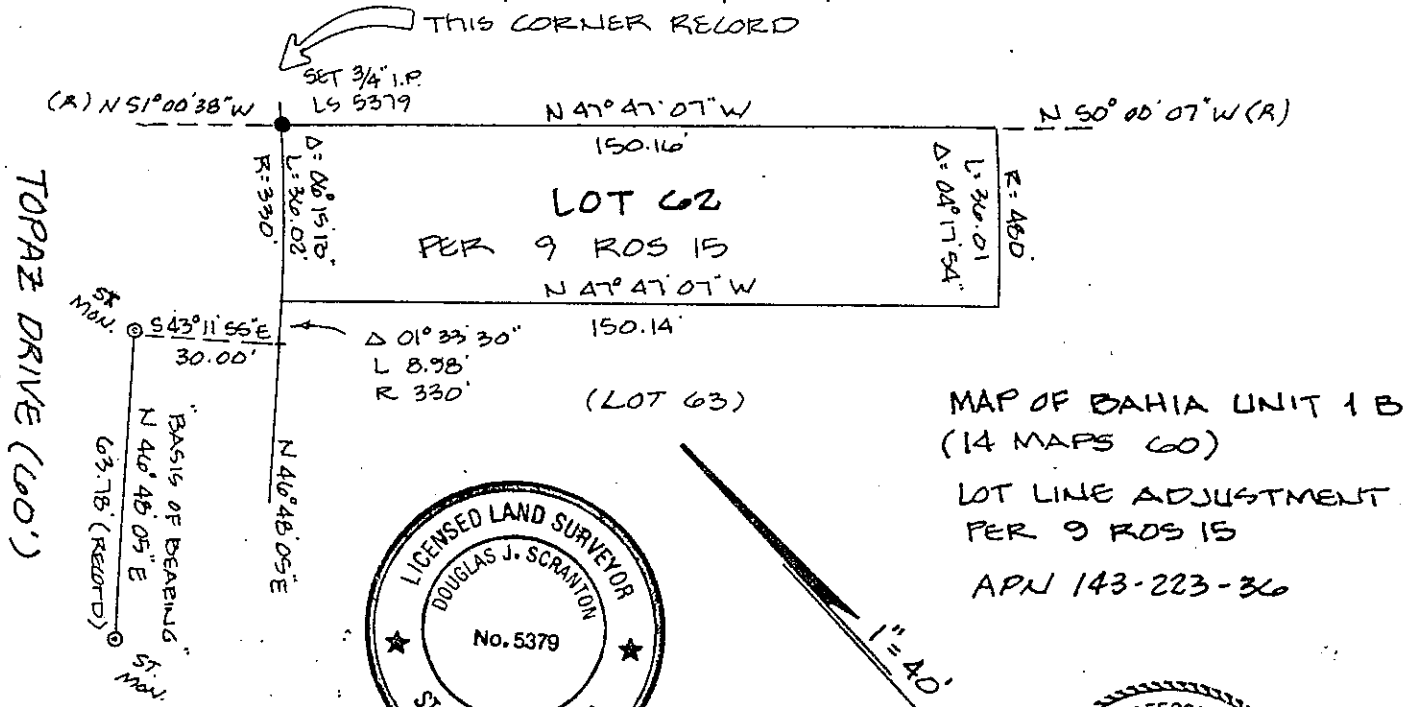

SURVEYOR'S CERTIFICATE
 THIS CORNER RECORD WAS PREPARED BY ME OR UNDER MY
 DIRECTION IN CONFORMANCE WITH THE LAND SURVEYORS ACT
 ON MARCH 7th 1990

SIGNED: Douglas J. Scranton
 L.S. or R.C.E. No. LS 5379 EXP. 6/30/92

SHEET 2 OF 2 SHEETS SEAL

COUNTY MARIN SURVEYOR'S CERTIFICATE
 THE CORNER RECORD WAS RECEIVED 24th 1990
 AND EXAMINED AND FILED 24th 1990
 BY: [Signature] Exp. 3-31-92
 TITLE: _____
 DOCUMENT No. _____
 STATEMENT ON BACK OF SHEET _____

YES ☐ NO ☒