


CORNER RECORD

Document Number A.P. 143-330-13
City of NOVATO County of MARIN, California

Brief Legal Description Lot 4, 15 R.M. 48

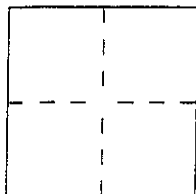

CORNER TYPE

Government Corner ☐ Control ☐
Meander ☐ Property ☐
Rancho ☐ Other ☒
Date of Survey 10-29-03

COORDINATES (Optional)

N. _____
E. _____
Zone _____ Datum _____
Elev. _____

Corner — Left as found ☐ Found and tagged ☐ Established ☐ Reestablished ☒ Rebuilt ☐


Identification and type of corner found: Evidence used to identify or procedure used to establish or reestablish the corner:
Established boundary location per monuments on Laguna Vista Drive
as shown on 14 R.M. 71. Checked into found corners. Set points on
line and set Mag Nail in edge of a.c. driveway.

A description of the physical condition of the monument as found and as set or reset:
Found 3/4" Iron Pipe Tagged L.S. 3971 at Northwest Corner.

SURVEYOR'S STATEMENT

This Corner Record was prepared by me or under my direction in conformance with
the Land Surveyors' Act on 01-27-04


Signed [Signature] L.S. or R.C.E. Number 6330

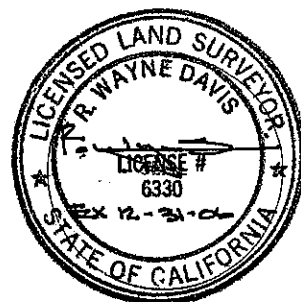

COUNTY SURVEYOR'S STATEMENT

This Corner Record was received 3-1-2004 and examined
and filed 4-27-2004

Signed _____ Title COUNTY SURVEYOR

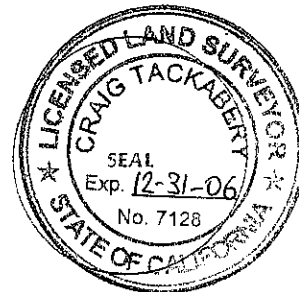


County Surveyor's Comment _____

LEGEND:

- △ SET MAG NAIL
- SET GUINNEY ON PROPERTY LINE
- ⊙ FOUND STANDARD STREET MONUMENT PER 14 RM 71
- FOUND 3/4" IRON PIPE LS 3971 NO RECORD

LOT 142
14 RM 71

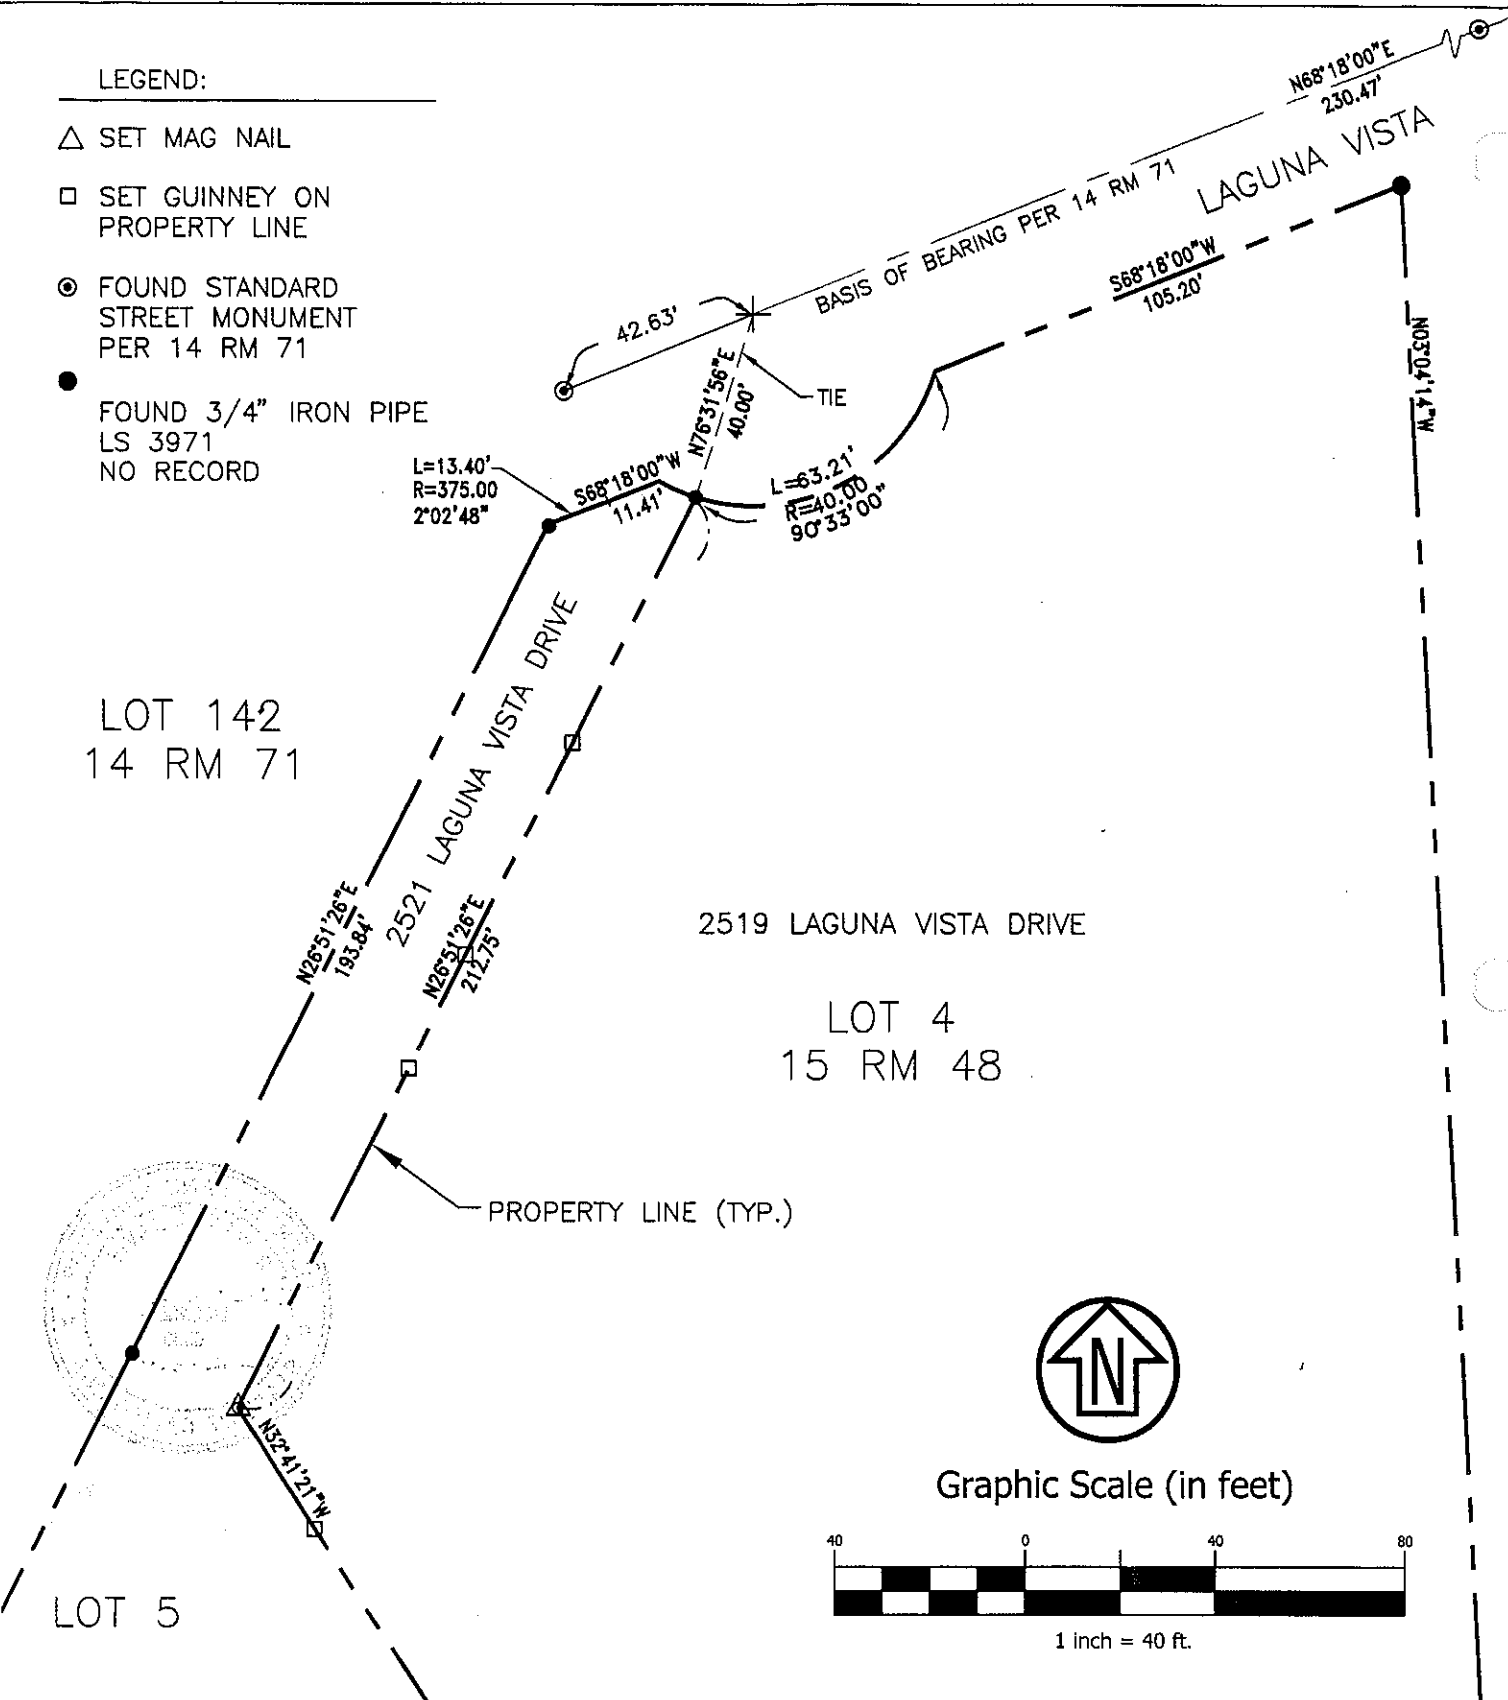

R.W. DAVIS & ASSOCIATES
LAND SURVEYORS

790 DeLong Ave.
Suite 2
Novato CA 94945
L.S. 8330
© 2001

Tel. (415) 898-9099
Fax (415) 898-2499
Email:
RWD@CSWST2.COM

DATE: 4-21-04

02-26.04

SCALE: 1" = 40'

PARCEL 4, VIEW ACRES SUBDIVISION
15 RM 48

NOVATO

MARIN

CALIFORNIA