

CORNER RECORD

Document Number

143-331-12

City of **Novato** County of **Marin** California

Brief Legal Description

CORNER TYPE		COORDINATES (Optional)	
☐	Government Corner	☐ Control	North
☐	Meander	☒ Property	East
☐	Rancho	☐ Other	Zone Datum
Date of Survey April 16, 2014		Elev.	

Corner _____ Left as found ☐ Found and tagged ☐ Established ☐ Reestablished ☒ Rebuilt ☐

Identification and type of corner found: Evidence used to identify or procedure used to establish or reestablish the corner:

Found Record Corners Per 15 RM 48 along the westerly line of Lot 5 (see attached plat) and held Record Bearings and Distance for position of Northerly Line of said Lot 5.


A description of the physical condition of the monument as found and as set or reset:

Set Hub and Tack for fencing along existing pool.

SURVEYOR'S STATEMENT

This Corner Record was prepared by me or under my direction in conformance with
the Land Surveyors' Act on May 5, 2014

Signed R. E. Smith L.S. or R.C.E. Number L.S. 6330

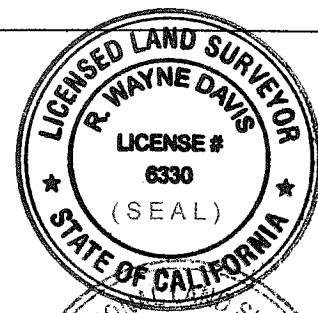


COUNTY SURVEYOR'S STATEMENT


This Corner Record was received JUNE 16, 2014

and examined and filed JUNE 25, 2014

Signed Will Smith Title DEPUTY
LS 7821

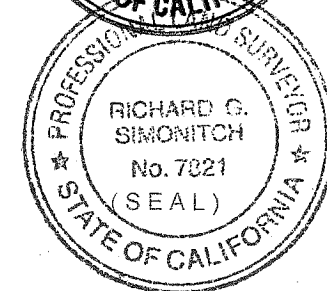

County Surveyor's Comment

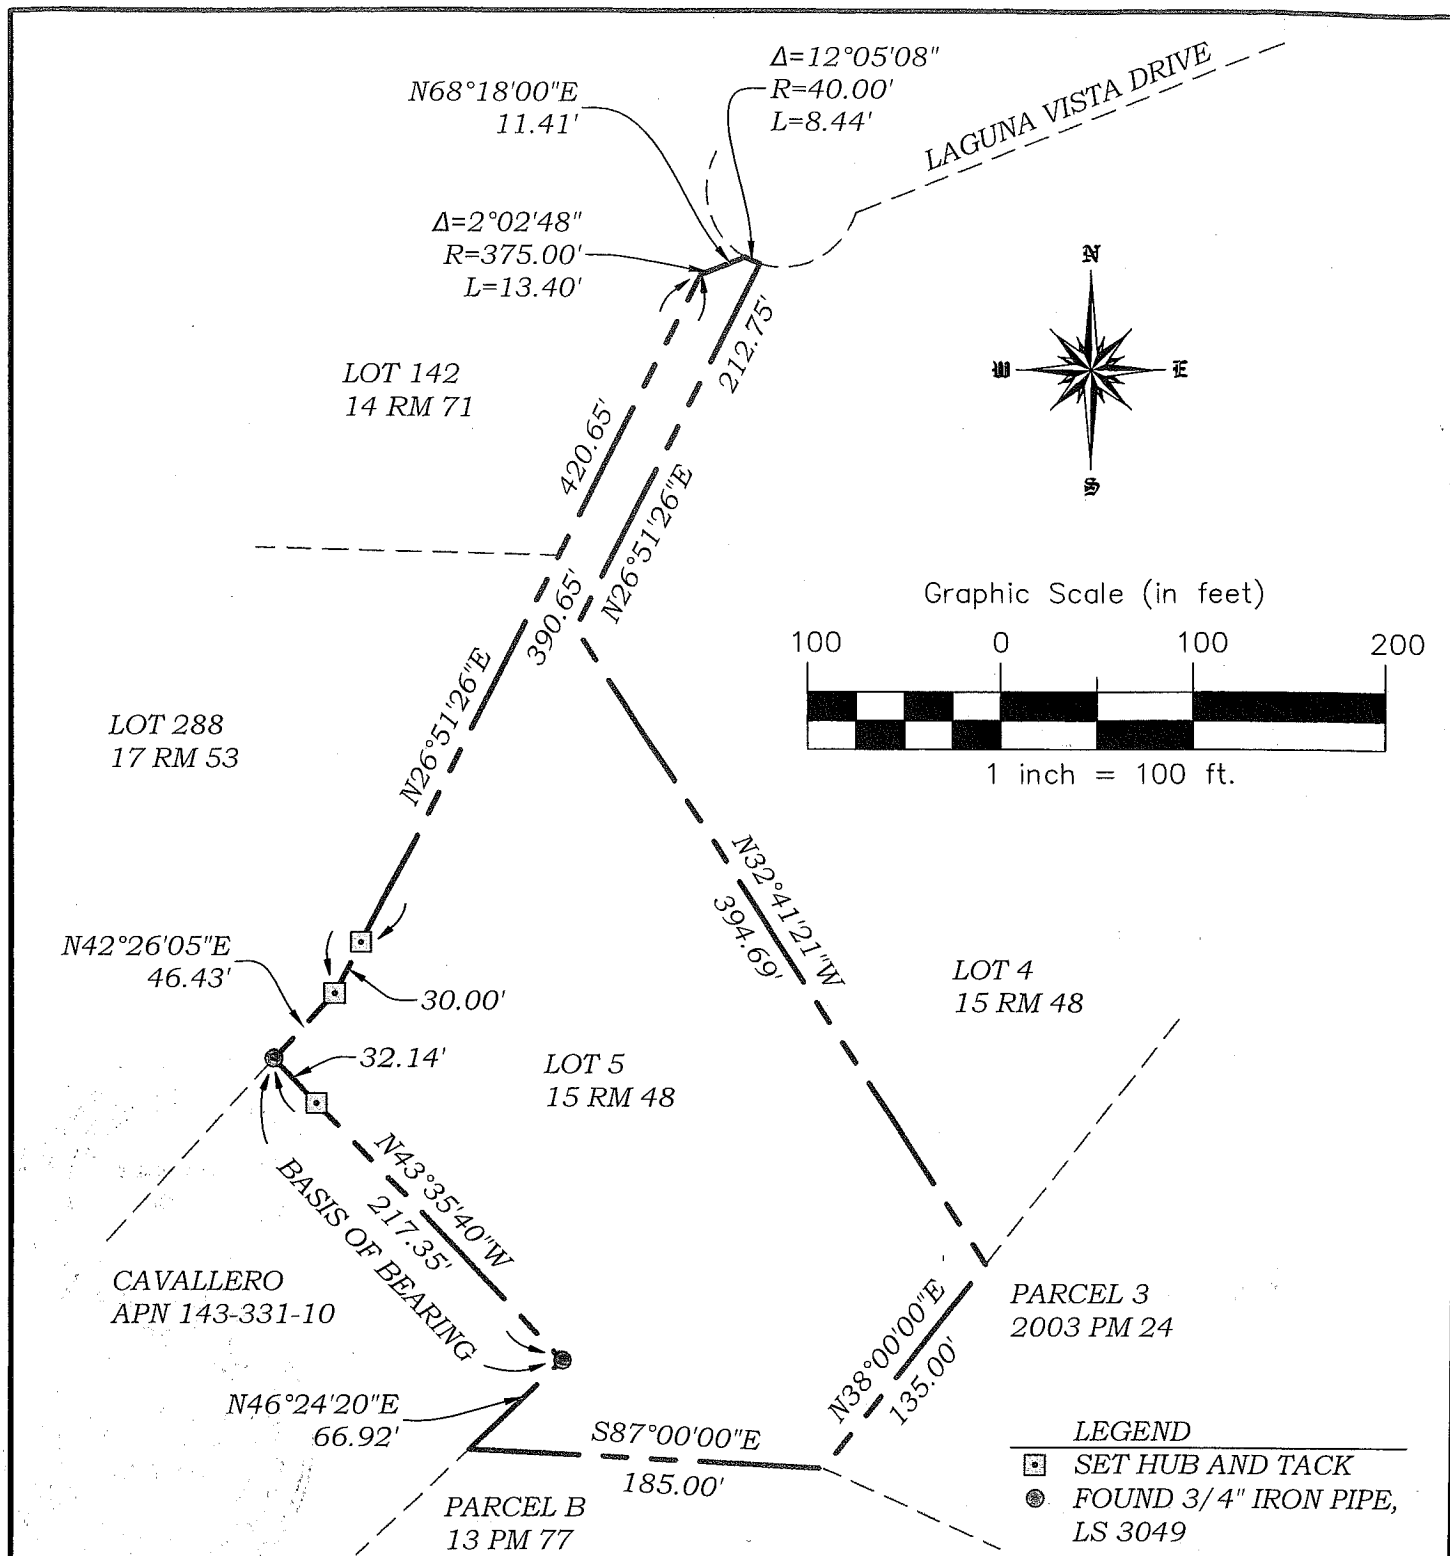

R.W. DAVIS & ASSOCIATES, INC.
LAND SURVEYORS

45 Leveroni Court
Novato CA 94949
L.S. 6330

Tel. (415) 883-9099
Fax (415) 883-2016
Email: rwdavis@rwdavis-survey.com

© 2013

Rev.

Job No. 428-001

Date: 05-05-14

Scale: 1"=100'

CORNER RECORD

LOT 5, 15 RM 48

APN 143-331-12