

CORNER RECORD Document Number **143-341-36**
City of **Novato** County of **Marin** California
Brief Legal Description **Parcel 2B as shown in Volume 12 of Parcel Maps at Page 17**

143-341-36

City of **Novato** County of **Marin** California

Brief Legal Description

Parcel 2B as shown in Volume 12 of Parcel Maps at Page 17

CORNER TYPE			COORDINATES (Optional)	
	Government Corner	Control	North	
	Meander	Property	East	
	Rancho	Other	Zone	Datum
	Date of Survey	August 5, 2008	Elev.	

Corner _____ Left as found ☐ Found and tagged ☐ Established ☐ Reestablished ☒ Rebuilt ☐

Identification and type of corner found: Evidence used to identify or procedure used to establish or reestablish the corner:

Found and Held Street Monuments in center line of Laguna Vista Drive as shown on 12 PM 17

A description of the physical condition of the monument as found and as set or reset:

Set Lath & Wood Ginnies on Property Line for fence construction.

This Corner Record was prepared by me or under my direction in conformance with the Land Surveyors' Act on November 7, 2008

Signed R. W. [Signature] L.S. or R.C.E. Number L.S. 6330


STATE OF CALIFORNIA
DEPARTMENT OF PUBLIC LANDS
SURVEYORS DIVISION
CRAIG TACKABERY
Exp. 12-31-08

This Corner Record was received NOVEMBER 17, 2008

and examined and filed DECEMBER 15, 2008

Signed [Signature] Title COUNTY SURVEYOR


County Surveyor's Comment

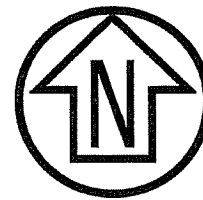

Graphic Scale (in feet)



1 inch = 80 ft.

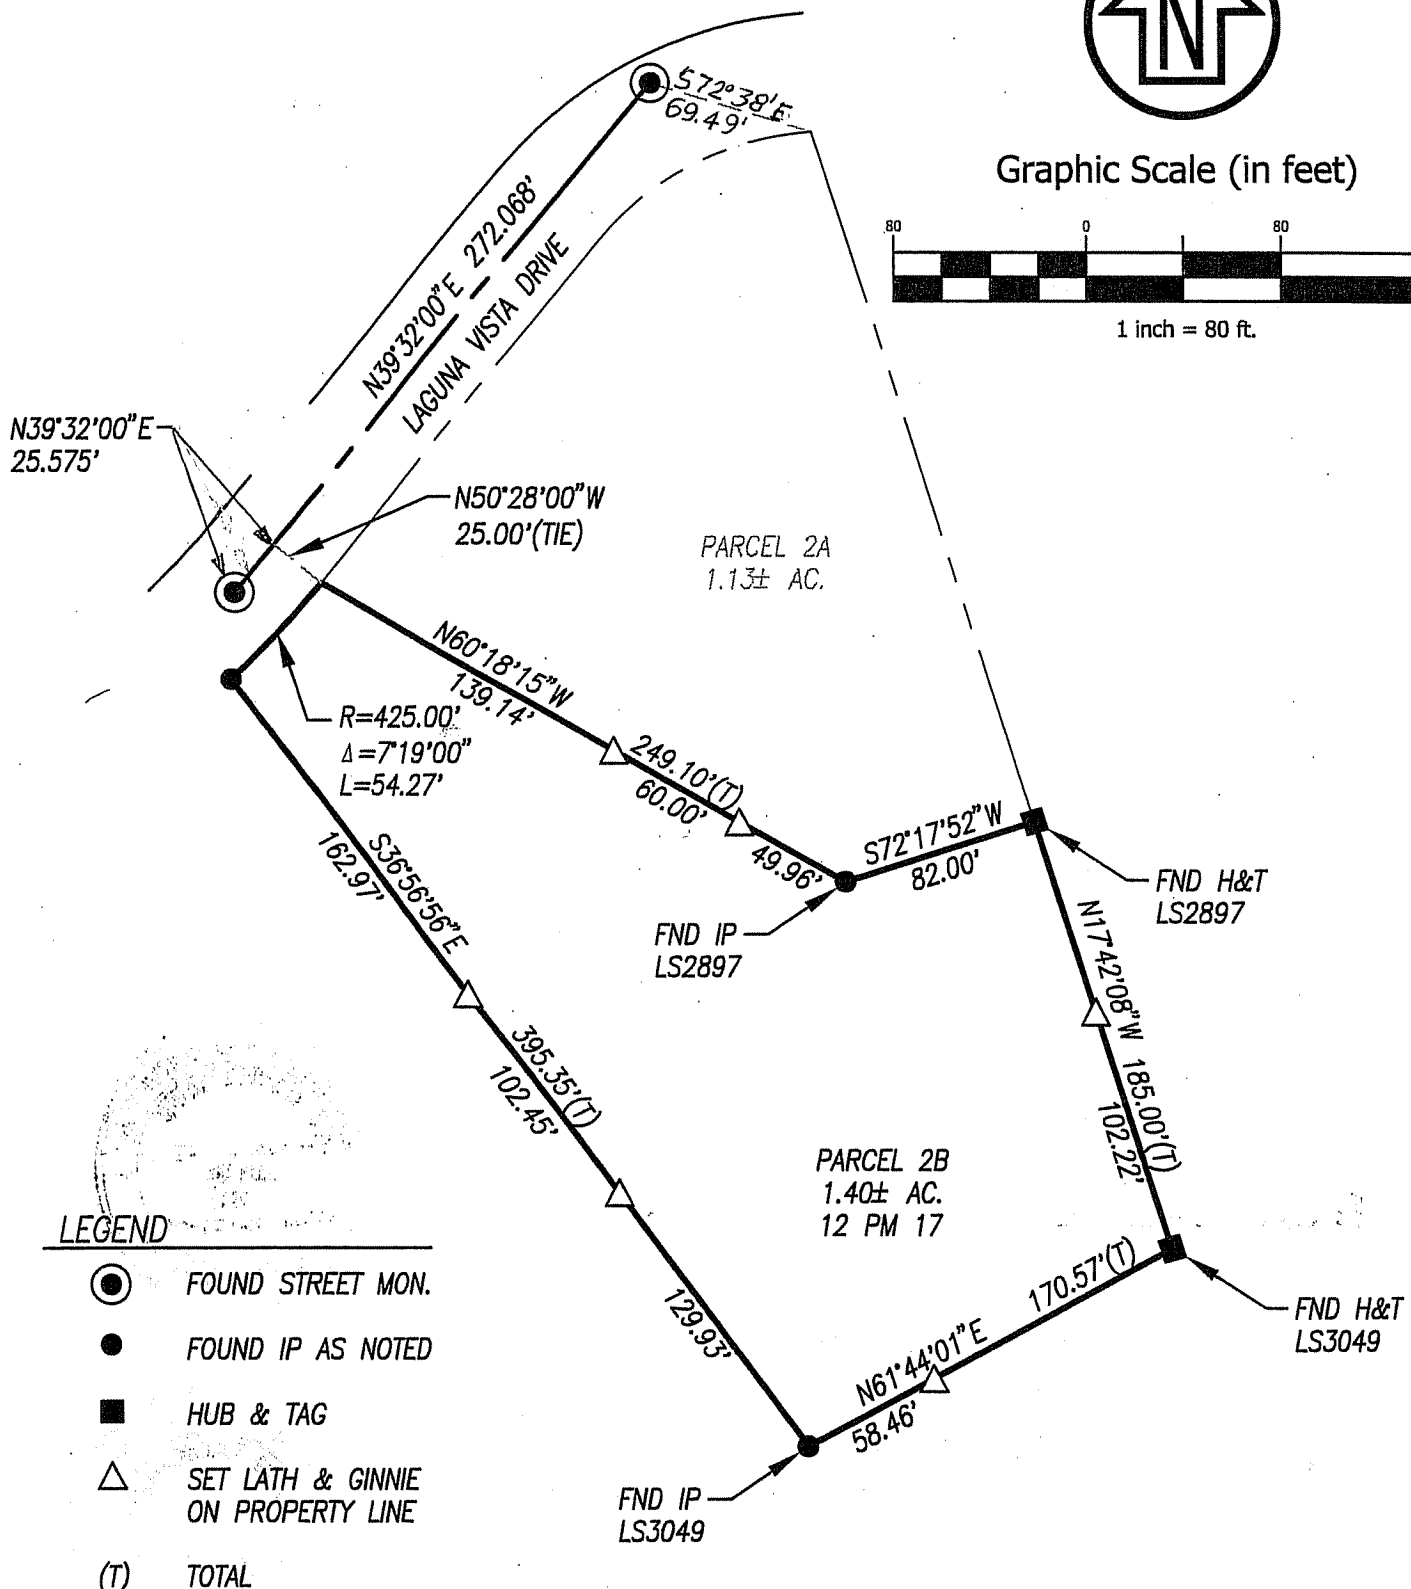

LEGEND

- FOUND STREET MON.
- FOUND IP AS NOTED
- HUB & TAG
- △ SET LATH & GINNIE ON PROPERTY LINE
- (T) TOTAL



R.W. DAVIS & ASSOCIATES
LAND SURVEYORS

45 LEVERONI COURT
Novato CA 94949
L.S. 8330

Tel. (415) 883-9099
Fax (415) 883-2018
Email: RWD@CSWST2.COM

Rev. X

Job No. 217-001

Date: 09/21/08

Scale: 1"=80'

PARCEL 2B

12 PM 17

APN 143-341-36

NOVATO

MARIN

CALIFORNIA