


CORNER RECORD

APN
Document Number 143-411-06

City of NOVATO and County of MARIN, California

Brief Legal Description: LOT 6, MAP ENTITLED "MAP OF SUTTONS'S CREST", FILED 4/12/1978 IN BOOK 17 OF MAPS AT PAGE 30, MARIN COUNTY OFFICIAL RECORDS..

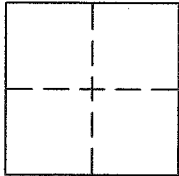

CORNER TYPE

Government Corner ☐ Control ☐
Meander ☐ Property ☒
Rancho ☐ Other ☐

Date of Survey 11/2/2015

COORDINATES (Optional)

N: _____
E: _____
Zone: _____ NAD 27 ☐ NAD 83 ☐
Elev: _____
Vert. Datum: NGVD29 ☐ NAVD88 ☐
Meas. Units: Metric ☐ Imperial ☒

CORNER -- ☐ LEFT AS FOUND ☐ FOUND AND TAGGED ☒ ESTABLISHED ☐ REESTABLISHED ☐ REBUILT

Identification and type of corner found: Evidence used to identify or procedure used to establish or reestablish the corner:

FOUND MONUMENTS PER R1 AS SHOWN ON PAGE 2.

A description of the physical condition of the monument as found and as set or reset: _____

FOUND MONUMENTS AND SET POINTS AS SHOWN ON PAGE 2.

SURVEYOR'S STATEMENT:

The corner record was prepared by me or under my direction in conformance with

the Land Surveyors' Act on DECEMBER 3 2015

Signed: Serena L. Goodwin L.S.# 8078



COUNTY SURVEYOR'S STATEMENT:

The corner record was received JANUARY 12, 2016

and examined and filed FEBRUARY 11, 2016

Signed: [Signature] R.C.E. or L.S. No. 7821

Title: County Surveyor

COUNTY SURVEYOR'S COMMENT: _____

LEGEND

- SUBJECT BOUNDARY LINES PER R1
- - - ADJOINER BOUNDARY LINES PER R1
- MONUMENT LINE PER R1
- ⊙ FOUND 2" BRASS DISC STAMPED LS 3971 PER R1
- SET NAIL & 3/4" BRASS TAG LS 8708
- R1 SUBDIVISION MAP BOOK 17 PAGE 30
- 12.34' (12.35') MEASURED (RECORD)

AMERICAN LAND SURVEYING, INC.

1390 Market St, #303, San Francisco, Ca 94102


P:(415) 888-8580 ALS15040 E:office@alspls.com

CORNER RECORD

APN: 143-411-06



LANDS OF
LESCA
APN: 143-341-21

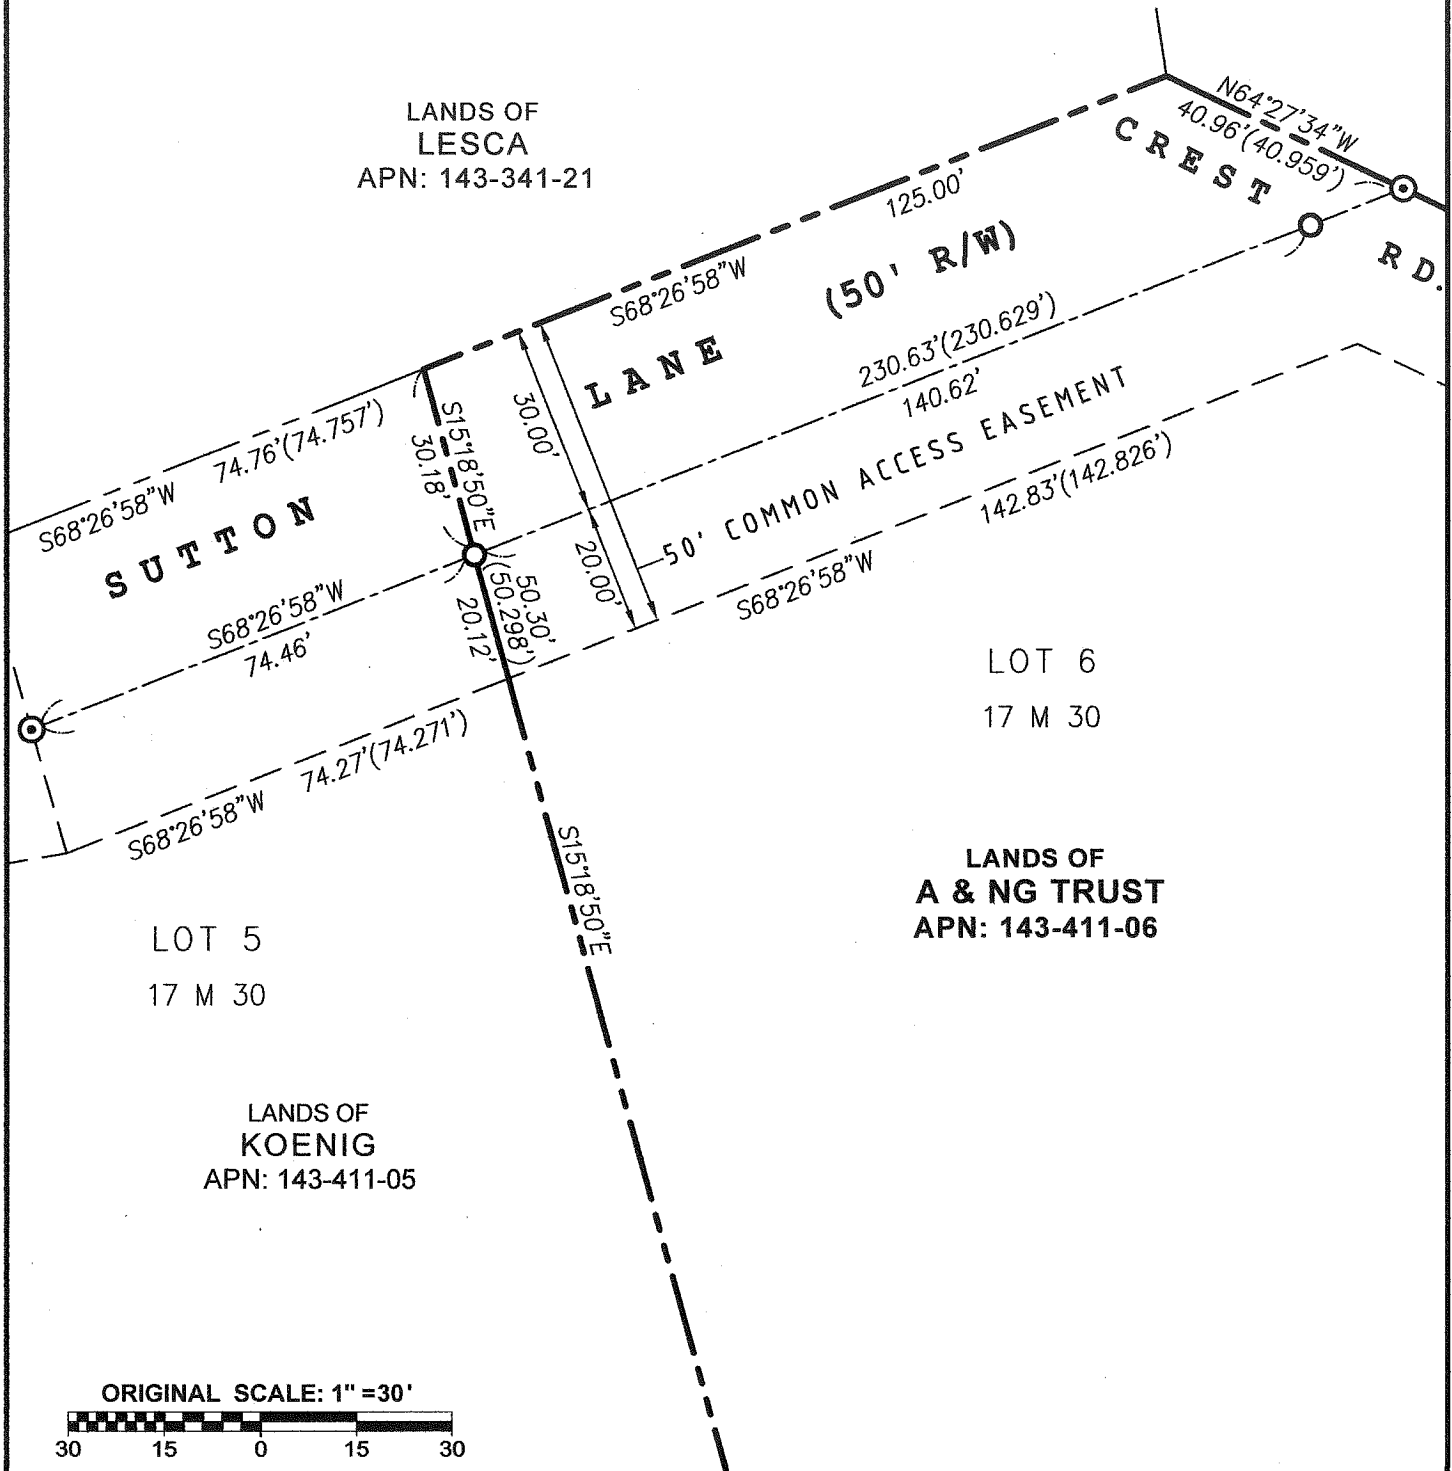

LOT 5

17 M 30

LANDS OF
KOENIG
APN: 143-411-05

LOT 6

17 M 30

LANDS OF
A & NG TRUST
APN: 143-411-06

ORIGINAL SCALE: 1" = 30'

