

CORNER RECORD

Document Number

APN 143-461-03

City of Novato

County of

Marin


California

Brief Legal Description

Lot 3 of 17 Record Map 68, Marin County Records

CORNER TYPE

COORDINATES (Optional)

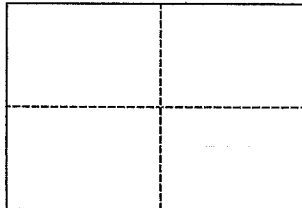

Government Corner

Control

North

Meander

Property

☒

East

Rancho

Other

Zone

Datum

Date of Survey August 23rd and 26th, 2016

Elev.

Corner

Left as found ☐Found and tagged ☐Established ☐Reestablished ☒Rebuilt ☐

Identification and type of corner found: Evidence used to identify or procedure used to establish or reestablish the corner:

Held monuments per 17 RM 68 with Record Bearings and Distance to establish northerly line and northeastCorner.


A description of the physical condition of the monument as found and as set or reset:

Set Hub and Tack along northerly line for fencing purposes and 1/2" Rebar & Cap at northwest corner taggedLS 6330.

SURVEYOR'S STATEMENT

This Corner Record was prepared by me or under my direction in conformance with
the Land Surveyors' Act on October 10, 2016Signed R. Wayne Davis


L.S. Number

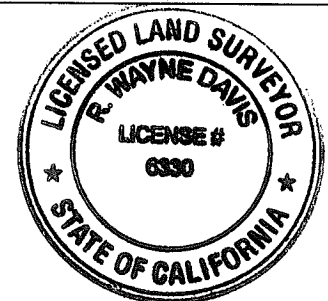6330

COUNTY SURVEYOR'S STATEMENT

This Corner Record was received NOVEMBER 1, 2016and examined and filed 1/18/2017Signed T. L. DavisTitle COUNTY SURVEYOR

County Surveyor's Comment

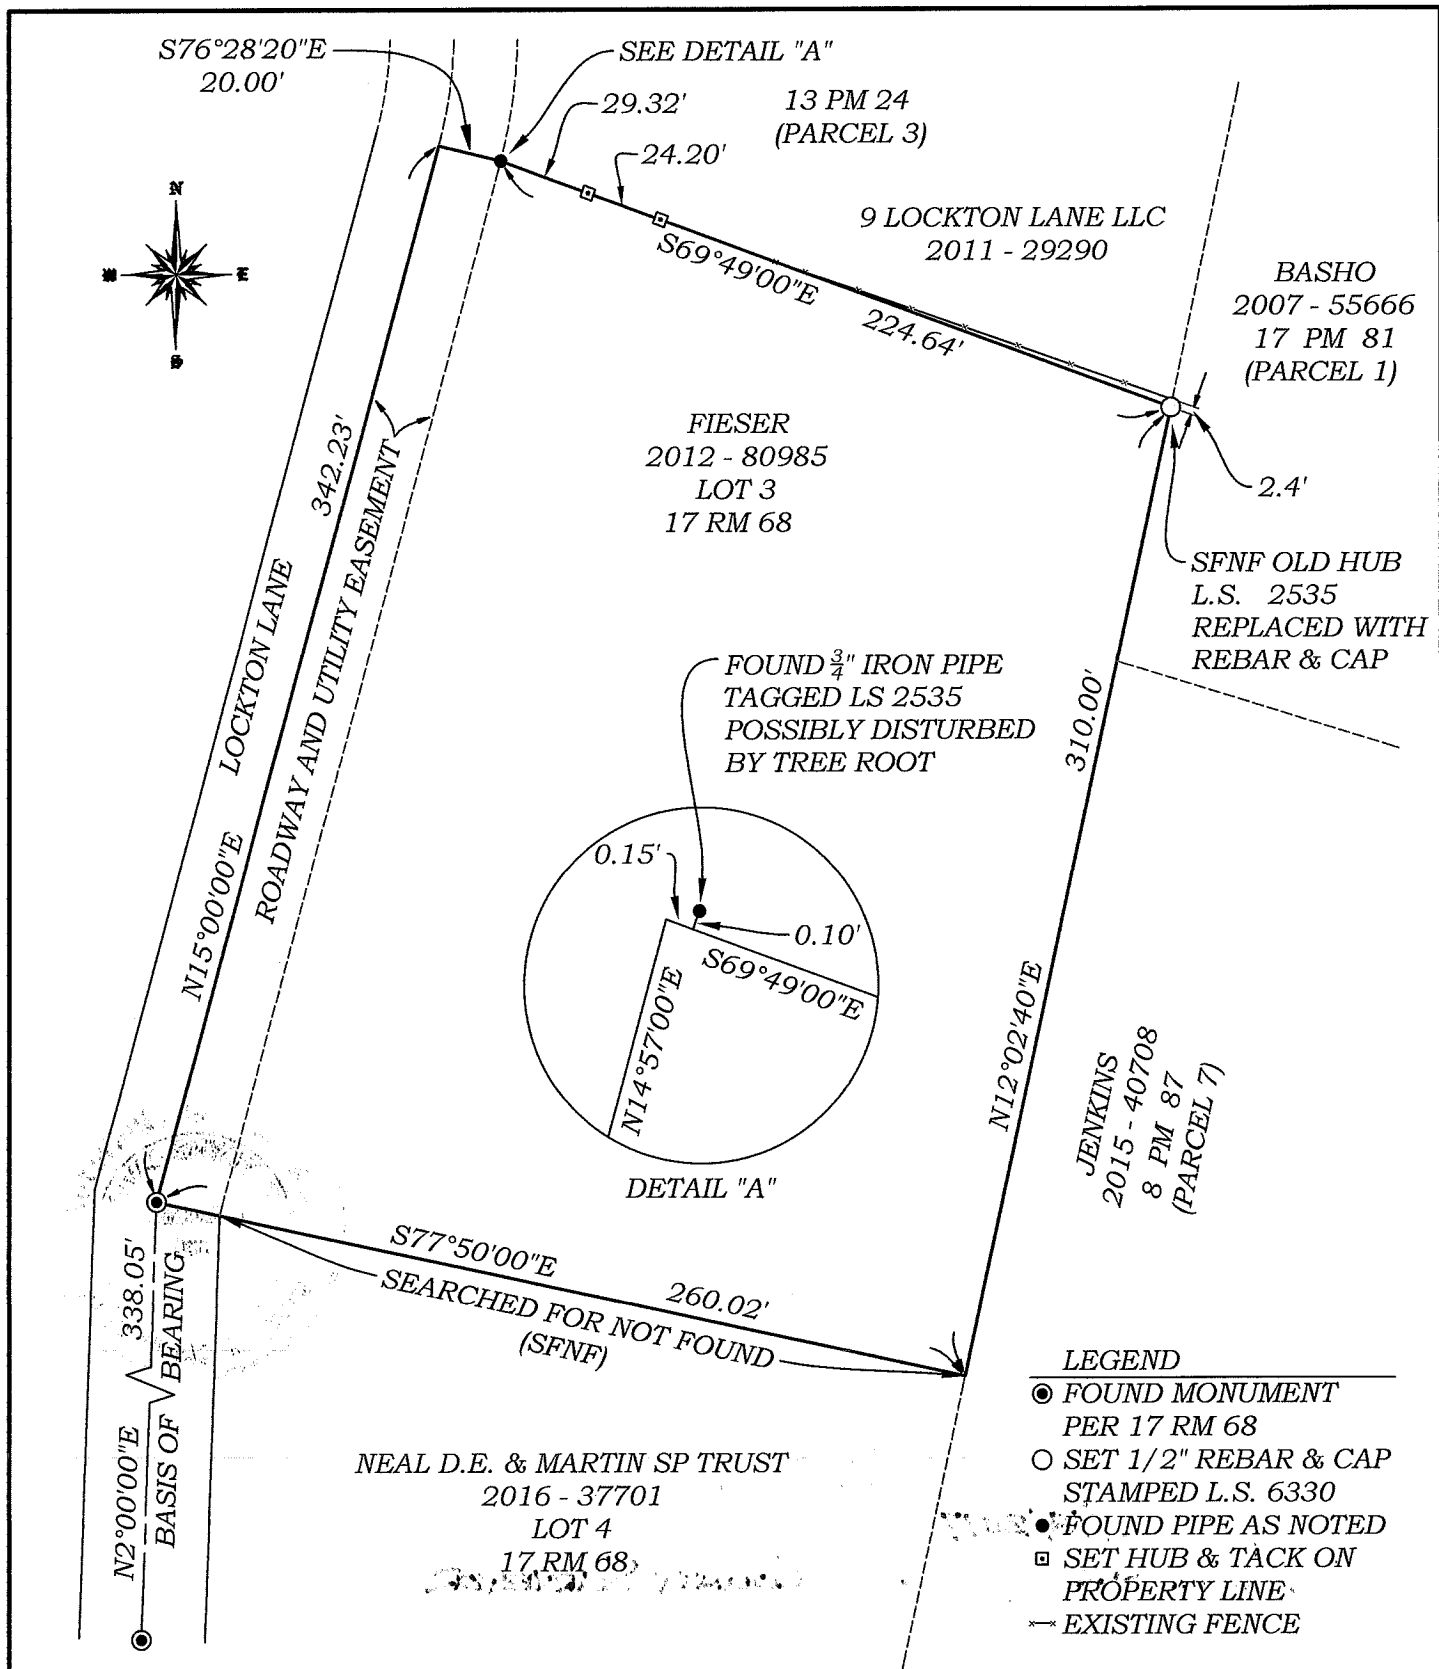

R.W. DAVIS & ASSOCIATES, INC.
LAND SURVEYORS

45 Leveroni Court
Novato CA 94949
L.S. 6330

Tel. (415) 883-9099
Fax (415) 883-2016
Email: rwdavis@rwdavis-survey.com

© 2013

Rev.

Date: 09-29-16

Job No. 330-002

Scale: 1" = 60'

LOT 3, 17 RM 68

APN 143-461-03