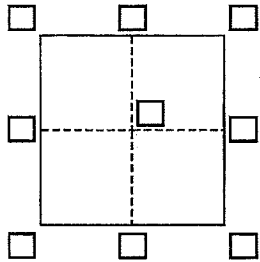


CORNER RECORD

Agency Index

Document Number

DPW# 18-007
APN 143-560-12City of Novato County of Marin, CaliforniaBrief Legal Description Lot 49 per 21 RM 61 (Rush Creek Phase 2)**CORNER TYPE**Government Corner ☐Meander ☐Rancho ☐Control ☐Property ☐Other ☐Date of Survey November 20, 2017**COORDINATES (Optional)**N. E. Elevation

Units

Metric ☐U.S. Survey Foot ☒Horizontal Datum Zone Epoch Date Vertical Datum ☐ Complies with Public Resources Code §§8801-8819☐ Complies with Public Resources Code §§8890-8902

PLS Act Ref.:

☒ 8765(d)☐ 8771☐ 8773☐ Other:Corner/
Monument:☐ Left as found☐ Established☐ Rebuilt☐ Pre-Construction☐ Found and tagged☒ 8 Reestablished☐ Referenced☐ Post-Construction

Narrative of corner identified and monument as found, set, reset, replaced, or removed:

☒ See sheet #2 for description(s):

See map sheet for found and set monuments. Set monuments that were offset from property line due to fence being directly over property line limiting access.

SURVEYOR'S STATEMENT

This Corner Record was prepared by me or under my direction in conformance with

the Professional Land Surveyors' Act on November 20, 2017Signed Al G. Cornwell

P.L.S. or R.C.E. No.

27577**COUNTY SURVEYOR'S STATEMENT**

This Corner Record was received

FEBRUARY 6, 2018

and examined and filed

JUNE 21, 2018Signed John R. Semerad


P.L.S. or R.C.E. No.



9292

Title

DEPUTY C.S.

County Surveyor's Comment

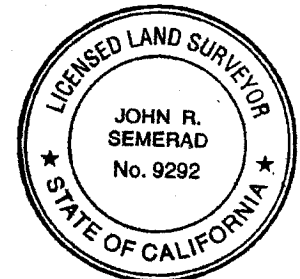

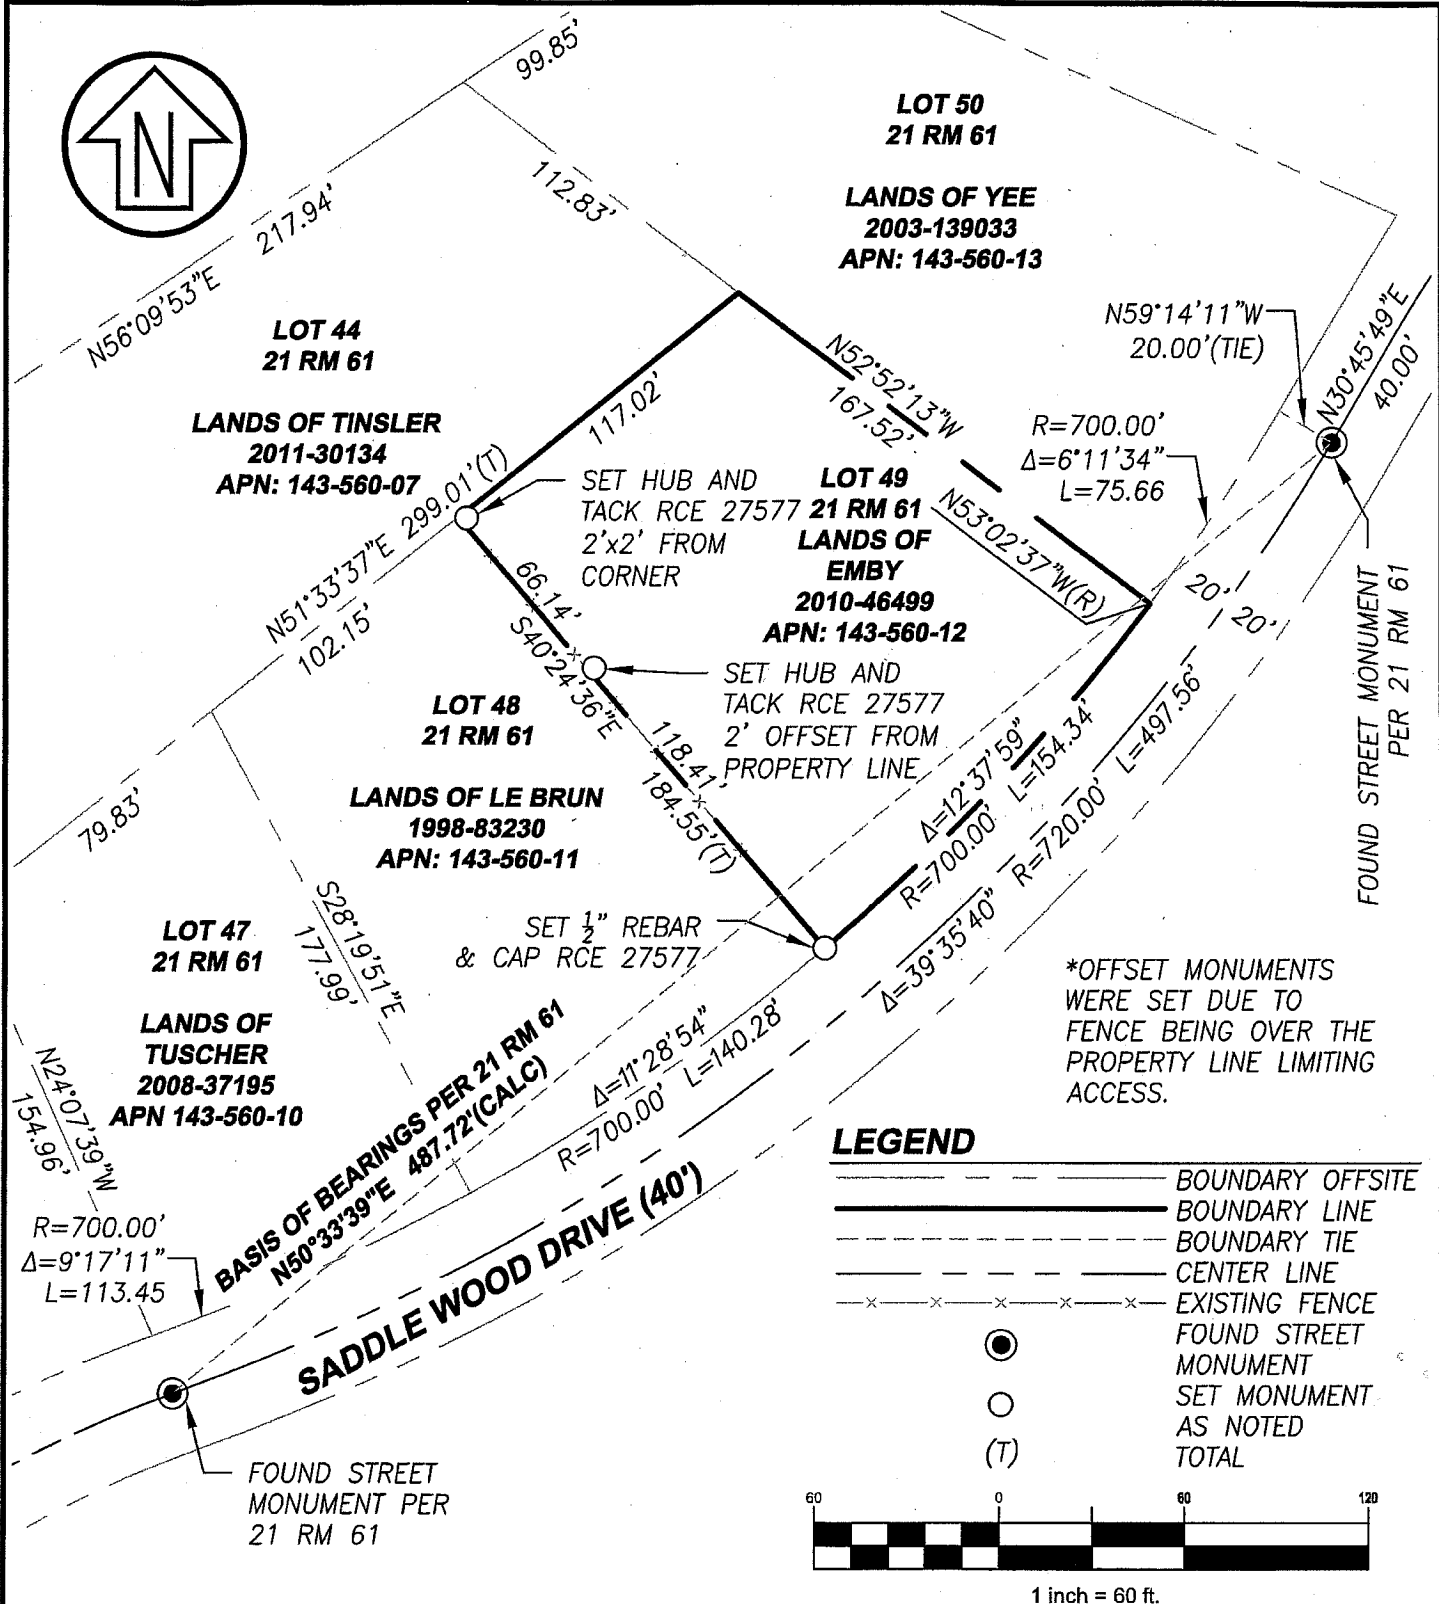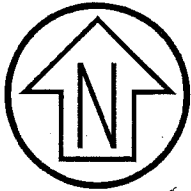

CSW ST2 CSW/Stuber-Stroeh Engineering Group, Inc. Civil & Structural Engineers Surveying & Mapping Environmental Planning Land Planning Construction Management 45 Leveroni Court Novato, CA 94949 tel: 415.883.9850 fax: 415.883.9835 http://www.cswst2.com © 2013	Rev. -	Date: 11/28/17
	Job No. 5146901	Scale: 1" = 60'

LANDS OF EMBY
CORNER RECORD

APN: 143-560-12

NOVATO

MARIN COUNTY

CALIFORNIA