


CORNER RECORD

Document Number A.P. 146-200-32

City of NOVATO

County of MARIN, California

Brief Legal Description PARCEL 1 PER 13 O.S. 83

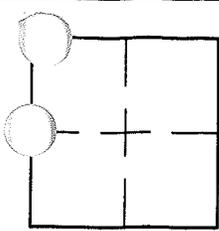

CORNER TYPE		COORDINATES (Optional)			
Government Corner	<input type="checkbox"/>	Control	<input type="checkbox"/>	N.	_____
Meander	<input type="checkbox"/>	Property	<input checked="" type="checkbox"/>	E.	_____
Rancho	<input type="checkbox"/>	Other	<input type="checkbox"/>	Zone	_____ NAD27 <input type="checkbox"/> NAD83 <input type="checkbox"/>
Date of Survey	<u>4/1/2005</u>			NAD83 Epoch	_____
				Elev.	_____
				Vert. Datum:	NGVD29 <input type="checkbox"/> NAVD88 <input type="checkbox"/>
				Meas. Units:	Metric <input type="checkbox"/> Imperial <input type="checkbox"/>

Corner- Left as found Found and tagged Established Reestablished Rebuilt

Identification and type of corner found: Evidence used to identify or procedure used to establish or reestablish the corner:
FOUND HUBS AND TAGS PER 3 O.S. 101. REESTABLISHED PROPERTY CORNERS AND POINTS ON PROPERTY
LINE AS SHOWN ON 13 O.S. 83 AND AS DELINEATED ON SHEET 2.

A description of the physical condition of the monument as found and as set or reset: SEE SHEET 2.

SURVEYOR'S STATEMENT

This Corner Record was prepared by me or under my direction in conformance with
the Land Surveyor's Act on APRIL 15 2005
Signed Lawrence P. Doyle P.L.S. or R.C.E. No. P.L.S. 4694




COUNTY SURVEYOR'S STATEMENT

This Corner Record was received 4-15-2005
and examined and filed 6-29-2005
Signed [Signature] P.L.S. or R.C.E. No. 7128
Title CO. SURV.



County Surveyor's Comment _____

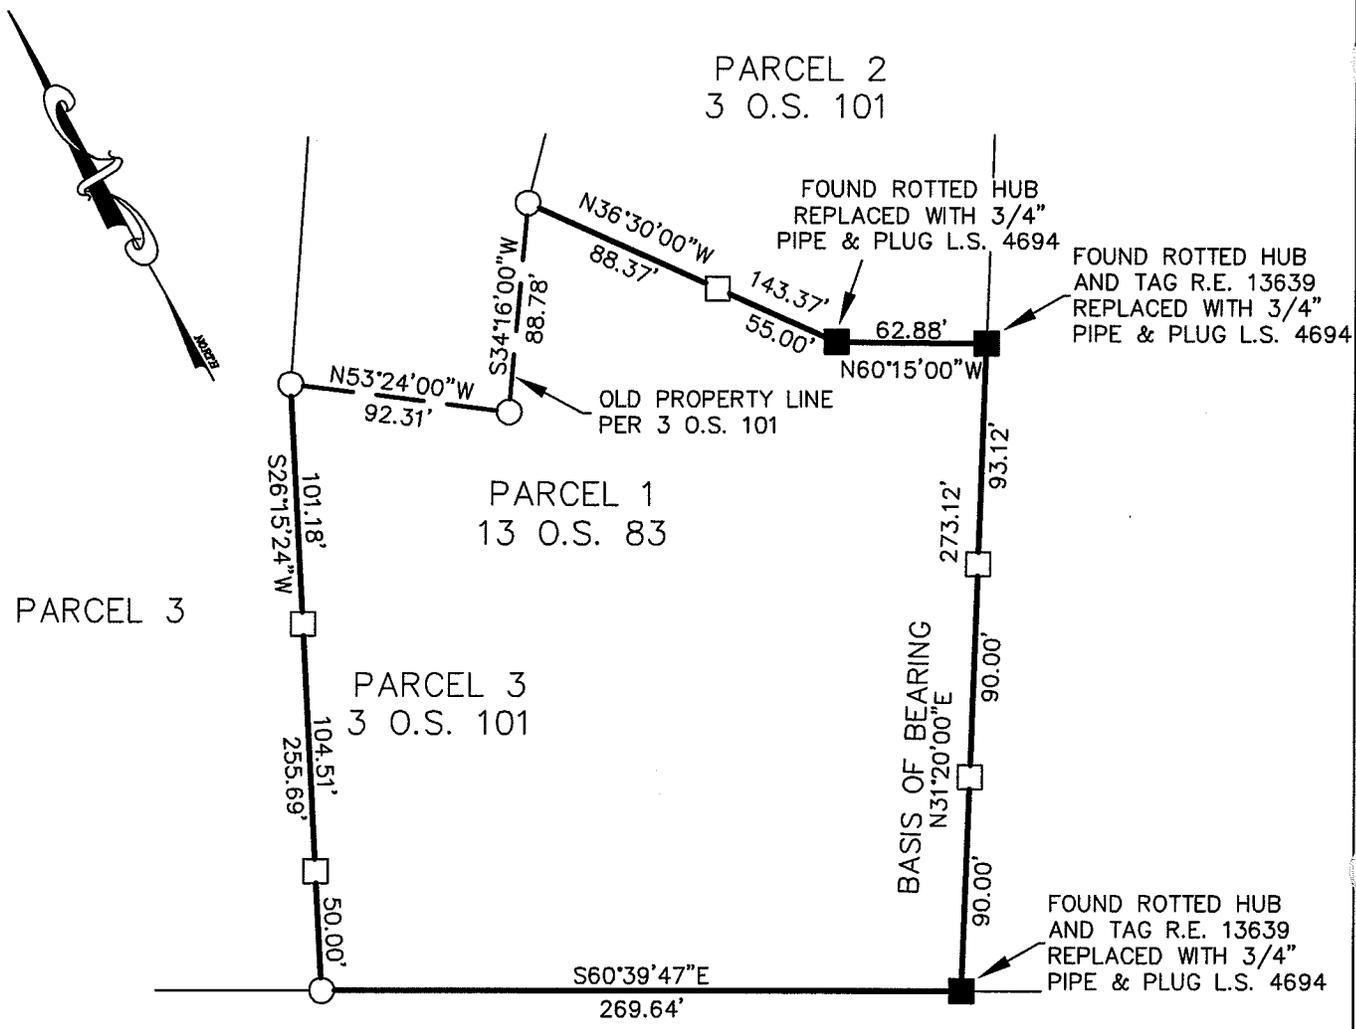

BASIS OF BEARING

THE BASIS OF BEARING IS N31°20'00"E BETWEEN TWO FOUND HUBS AND TAGS R.E. 13639 PER 3 O.S. 101

LEGEND

- FOUND HUB/TAG R.E. 13639 PER 3 O.S. 101
- SET 3/4" PIPE/PLUG L.S. 4694
- SET HUB/TAG L.S. 4694



CORNER RECORD		
PARCEL 1 / 13 O.S. 83		
NOVATO	MARIN COUNTY	CALIFORNIA
SCALE: 1" = 80'	DRAWN BY:	
DATE: 3/21/05	LAWRENCE P. DOYLE	
LAND SURVEYOR/CIVIL ENGINEER		
P.O. BOX 1609 MILL VALLEY CA 94942 (415-388-9585)		
DRAWING NO.		932