


CORNER RECORD

A.P.# 146-334-03

Document Number 12-Maps-97

City of Vicinity of Novato County of Marin, California

Brief Legal Description Parcel "A", Map of Wild Horse Valley, 12-Maps-97, Marin Co. Records

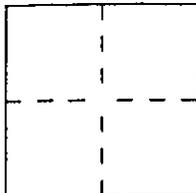

CORNER TYPE

COORDINATES (Optional)

Government Corner [] Control []
Meander [] Property [x]
Rancho [] Other []
Date of Survey 20 August 1998

N.
E.
Zone Datum
Elev.

Corner — Left as found [] Found and tagged [] Established [] Reestablished [x] Rebuilt []

Identification and type of corner found: Evidence used to identify or procedure used to establish or reestablish the corner: Found Std. Street Mon.'s, at centerline of Palomino Road and Wild Horse Valley Drive per Map of Wild Horse Valley, recorded in Book 12 of Maps, at Page 97, Marin County Records were used as basis of control this survey.

A description of the physical condition of the monument as found and as set or reset: As shown upon reverse side. Reestablished a portion of Parcel "A" for the Wild Horse Valley Homeowner's Association using record data. Set 3/4" Iron Pipes tagged L.S. 5970.

SURVEYOR'S STATEMENT

This Corner Record was prepared by me or under my direction in conformance with the Land Surveyors' Act on February 4, 1999.


Signed Michael Sedgwick L.S. or R.C.E. Number L.S. 5970



COUNTY SURVEYOR'S STATEMENT

This Corner Record was received March 17, 1999 and examined and filed March 18, 1999.

Signed John M. Woolley Title Deputy

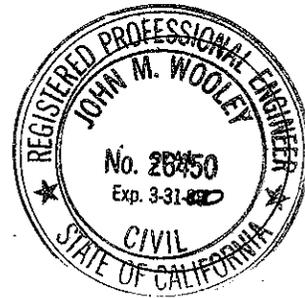

County Surveyor's Comment

MAILED 2/8/99



SCALE: 1" = 60'


ALL DISTANCES ARE IN FEET AND DECIMALS THEREOF.

WILD HORSE VALLEY DRIVE

S 32°27'00" W 250.00

PARCEL "A"

PORTION OF
SHEET 2 OF 4
MAP OF WILD HORSE VALLEY
RECORDED 9/21/64
CITY OF NOVATO J.N. 60-907
12 MAPS 97

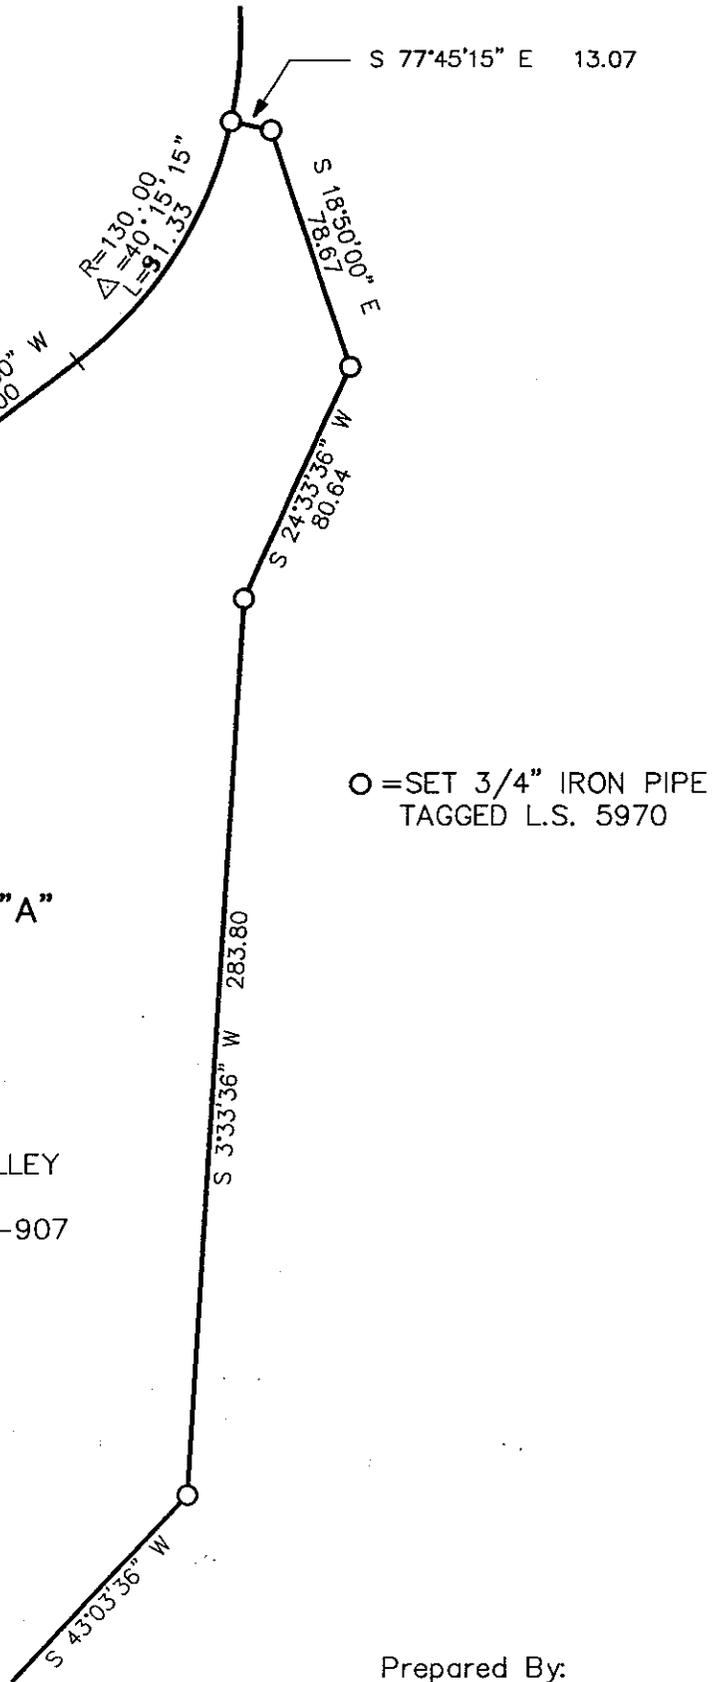

○ = SET 3/4" IRON PIPE
TAGGED L.S. 5970

Prepared By:
NORTH BAY LAND SURVEYORS
MICHAEL SEDGWICK, P.L.S. 5970