


CORNER RECORD

City of Novato

Document Number APN 150-241-14
County of Marin, California

Brief Legal Description Lot 31, 12 RM 26, AP No. 150-241-14

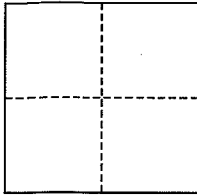

CORNER TYPE

Government Corner ☐ Control ☐
Meander ☐ Property ☒
Rancho ☐ Other ☐
Date of Survey August 29, 2005

COORDINATES (Optional)

N. _____
E. _____
Zone _____ NAD27 ☐ NAD83 ☐
NAD83 Epoch _____
Elev. _____
Vert. Datum: NGVD29 ☐ NAVD88 ☐
Meas. Units: Metric ☐ Imperial ☐

Corner- Left as found ☐ Found and tagged ☐ Established ☐ Reestablished ☒ Rebuilt ☐


Identification and type of corner found: Evidence used to identify or procedure used to establish or reestablish the corner:
Found standard City monuments per 12 RM 26.

A description of the physical condition of the monument as found and as set or reset: Set iron pipe and wood hubs,
RCE 30465, per 12 RM 26.

SURVEYOR'S STATEMENT

This corner Record was prepared by me or under my direction in conformance with
the Land Surveyor's Act on November 30, 2005

Signed [Signature] P.L.S. or R.C.E. No. 30465

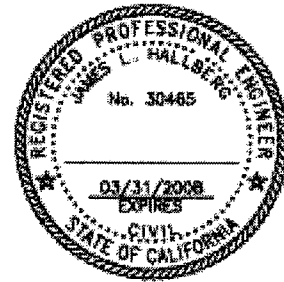

COUNTY SURVEYOR'S STATEMENT

This Corner Record was received DECEMBER 1, 2005


and examined and filed DECEMBER 6, 2005

Signed [Signature] P.L.S. or R.C.E. No. 7128

Title COUNTY SURVEYOR



County Surveyor's Comment _____

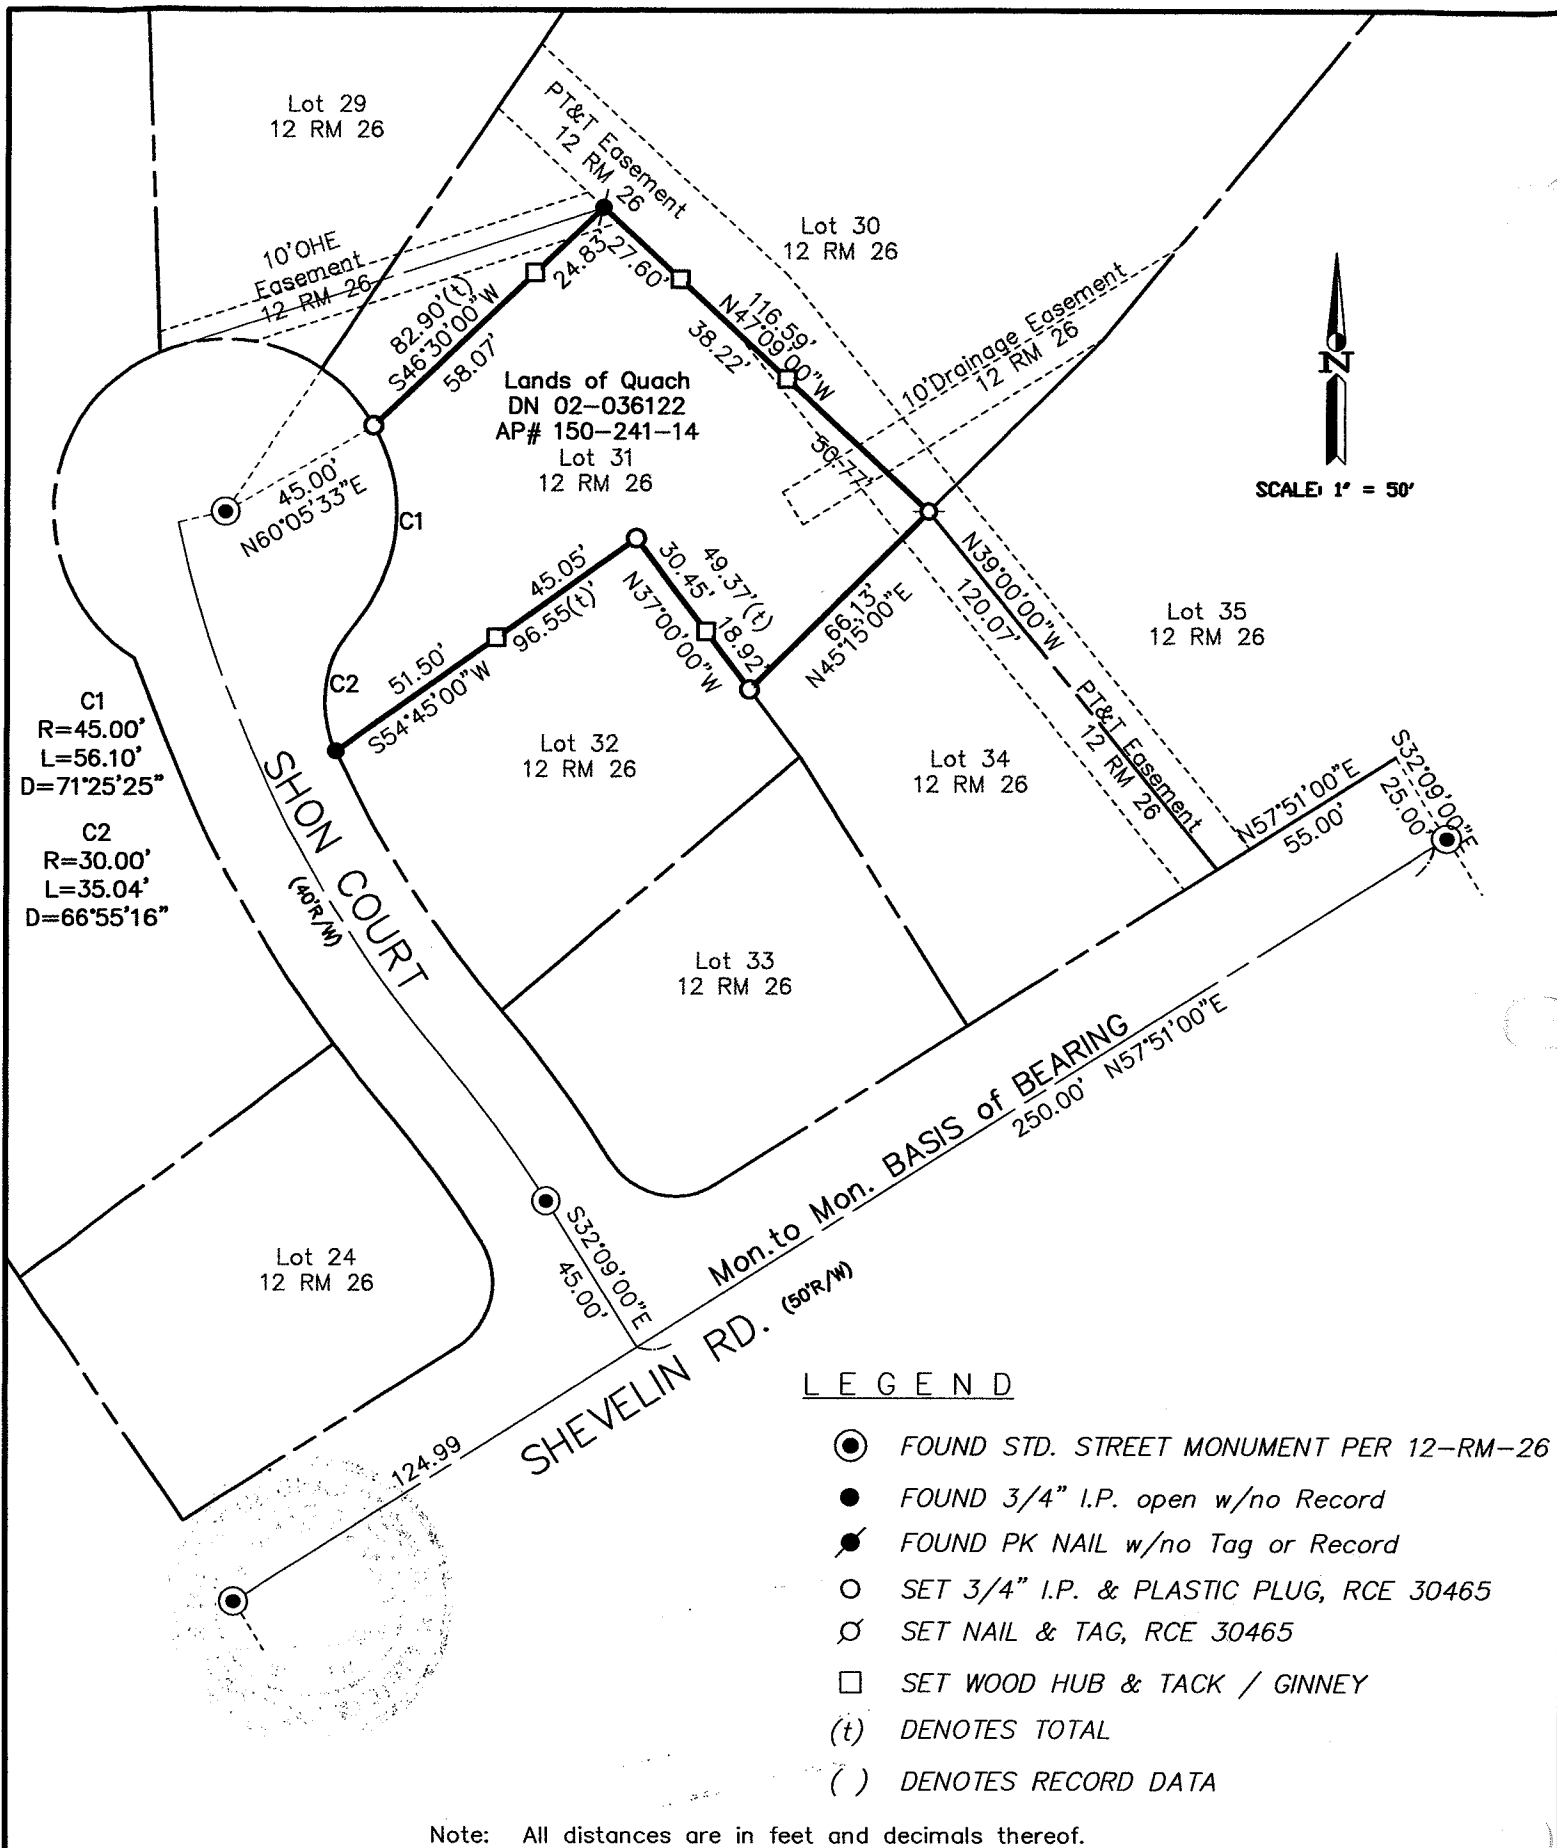

SHEET 1 OF 1
 SCALE: 1" = 50' DESIGN: J.L.H.
 DATE: 11-29-05 DRAWN: P.R.
 FILE: 2005-153 CHECKED: J.L.H.
 G:\Land Projects\2005-153\dwg\CorRec.dwg

J.L. ENGINEERING
 CIVIL ENGINEERS-LAND SURVEYORS
 1539 4th ST., SAN RAFAEL, CA. 94901 (415) 457-6647

Corner Record
 Lands of Quach - 6 Shon Court
 APN 150-241-14, Novato, Marin County, CA