

Document Number A.P.150-030-01, 150-441-01, 150-442-01

County of MARIN, California

LOTS 17 AND 18 PER 12 R.M. 26

A 3x3 grid with a central cross. The grid is composed of nine squares. A horizontal line and a vertical line intersect at the center, dividing the grid into four quadrants and a central square. The lines are solid black.

COORDINATES (Optional)

☐

E. _____

NAD27 ☐NAD83 ☐

NAD83 Epoch

Elev.

Vert. Datum:

NGVD29 NAVD88

Meas. Units:

Metric ☐Imperial ☐

Date of Survey 2/6/17

2/6/17

Corner- Left as found ☐ Found and tagged ☐ Established ☒ Reestablished ☐ Rebuilt ☐

Identification and type of corner found; Evidence used to identify or procedure used to establish or reestablish the corner:

ESTABLISHED THE WESTERLY LINES OF LOTS 17 AND 18 USING STREET MONUMENTS ON SHEVELIN ROAD

PER 12 R.M. 26 AND AS SHOWN ON SHEET 2.

A description of the physical condition of the monument as found and as set or reset: SEE SHEET 2.

This Corner Record was prepared by me or under my direction in conformance with

the Land Surveyor's Act on FEBRUARY 6, 2017

Signed Laurence P. Doyle P.L.S. or R.C.E. No. P.L.S. 4694

P.L.S. or R.C.E. No.

P.L.S. 4694



This Corner Record was received

FEBRUARY 10, 2017

and examined and filed MAY 15, 2017

MAY 15, 2017

Signed [Signature] P.L.S. or R.C.E. No. 9292

P.L.S. or ~~R.C.E.~~ No.

92 92

Title ✓ DEPUTY C.S.



County Surveyor's Comment





- FOUND STANDARD STREET MONUMENT PER 12 R.M. 26
- SET NAIL AND TAG L.S. 4694
- SET PIPE AND PLUG L.S. 4694

LEGEND

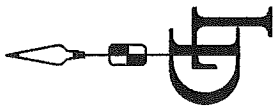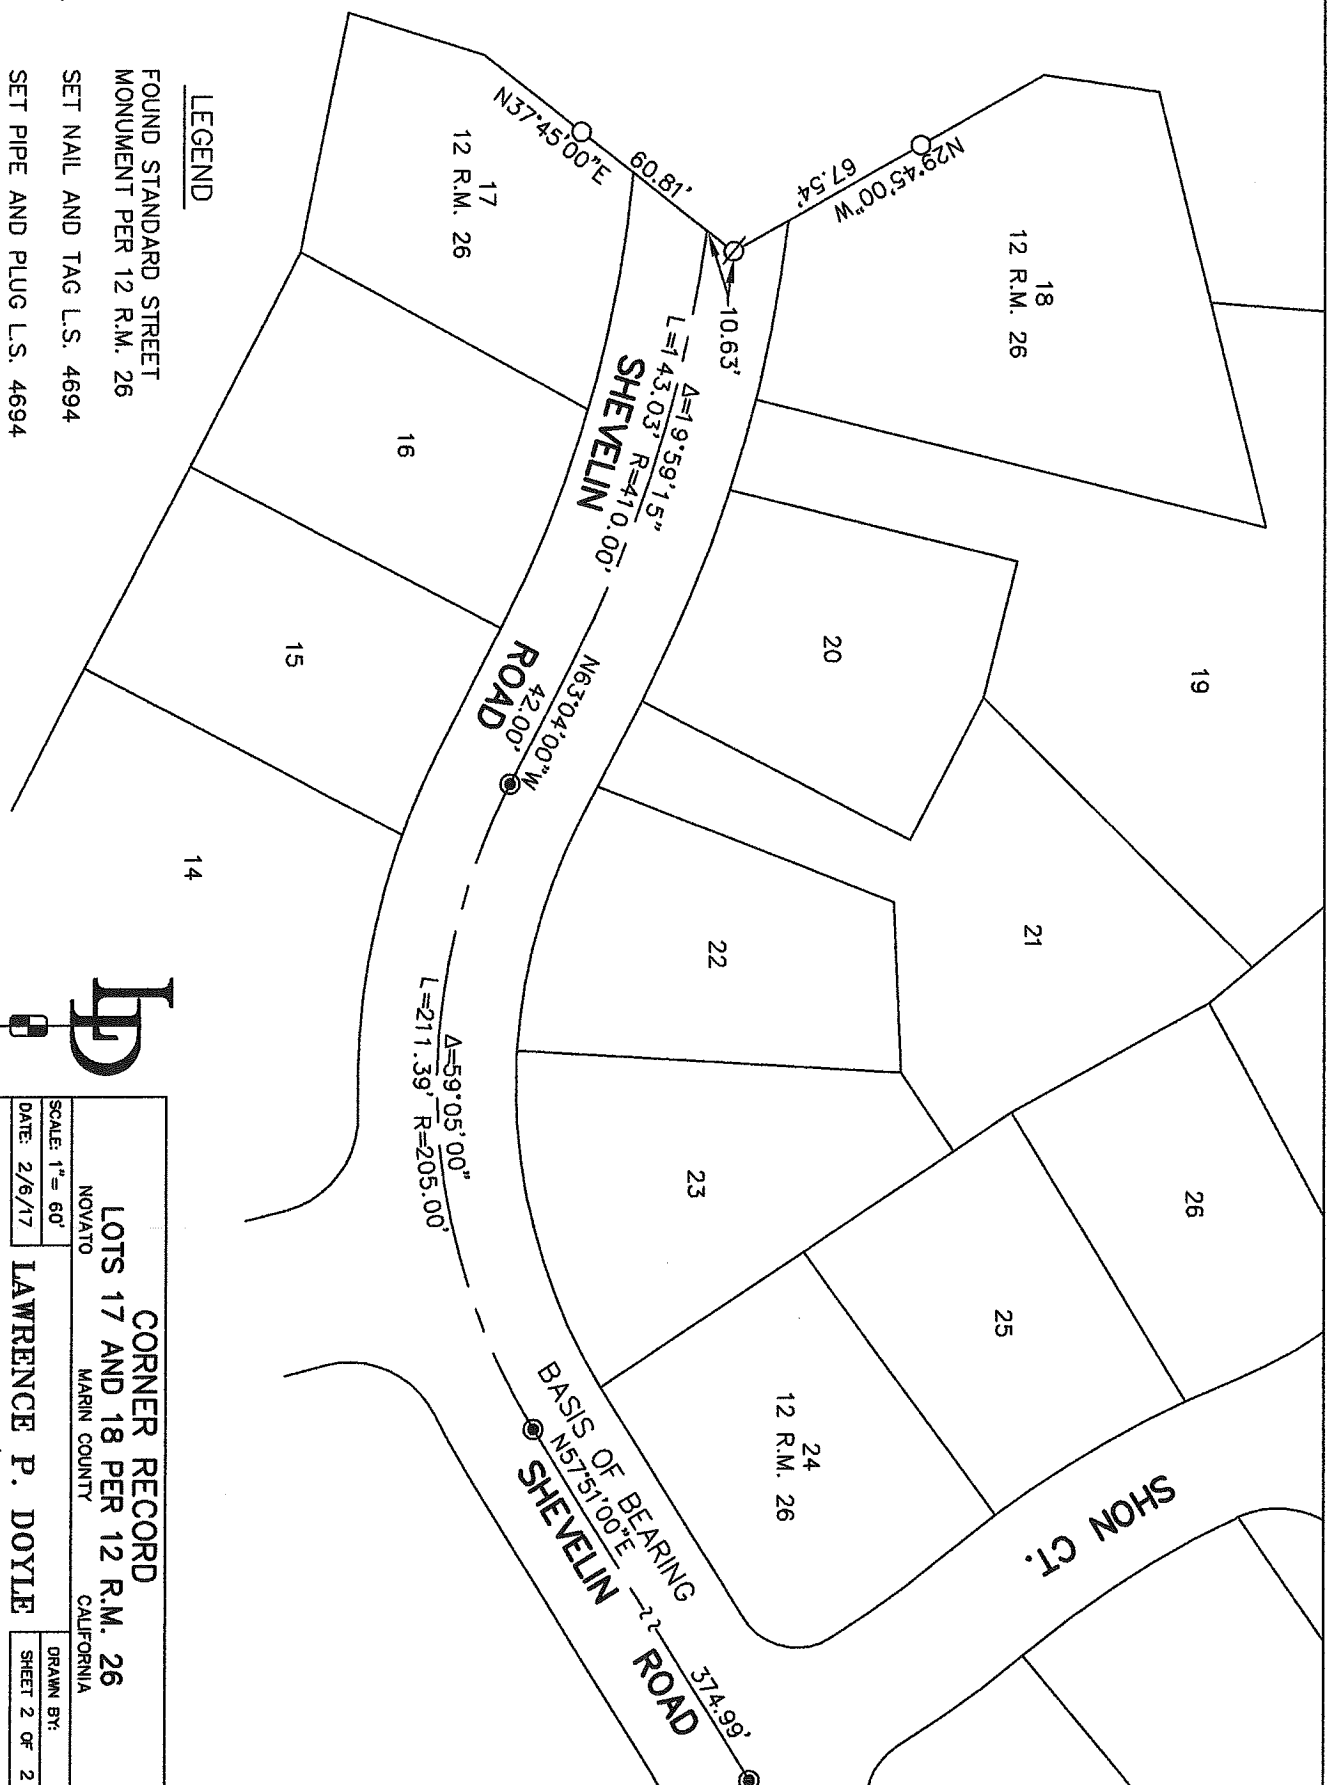

CORNER RECORD	
LOTS 17 AND 18 PER 12 R.M. 26	
NOVATO CALIFORNIA	
MARIN COUNTY	
LAWRENCE P. DOYLE	
LAND SURVEYOR/CIVIL ENGINEER	
100 HELENS LANE MILL VALLEY CA 94941 (415-388-9585)	
SCALE: 1" = 60'	DRAWN BY:
DATE: 2/6/17	SHEET 2 OF 2
DRAWING NO. 2702	