

A.P. #153-131-17

CORNER RECORD

COUNTY OF MARIN T. _____ R. _____ MERIDIAN _____ CALIFORNIA
 CORNER TYPE: GOV'T. CORNER ☐ MEANDER ☐ RANCHO ☐ CONTROL ☐ OTHER ☒
 CORNER IDENTIFICATION — DATE OF VISIT _____ 19____



CORNER — LEFT AS FOUND ☐ FOUND AND TAGGED ☐ REESTABLISHED OBLITERATED CORNER ☐ REBUILT ☒

PHYSICAL DESCRIPTION OF CORNER FOUND; EVIDENCE AND METHOD USED TO IDENTIFY OR REESTABLISH


REESTABLISH SUBDIVISION CORNER OF MAP OF
 ALICE COURT, 16 MAPS 46, HOLDING TO LOCATION
 OF FOUND STREET MONUMENTS ON ALICE STREET
 AS SHOWN ON SAID 16 M 46, MARIN CO. RECORDS

PHYSICAL DESCRIPTION OF MONUMENTS, REBUILT OR PERPETUATED

SET 3/4" IRON PIPE WITH RCE TAG 11602 AT THE NW CORNER
 OF LOT 6 OF 16 M 46 (ALSO THE NW CORNER SET IS
 THE SW CORNER OF XP 153-131-17), CITY OF NOVATO,
 COUNTY OF MARIN

CALIFORNIA COORDINATE SYSTEM ORDER: FIRST ☐ SECOND ☐ THIRD ☐
 STATIONS USED: NGS (USC & GS) ☐ STATE ☐ COUNTY ☐ OTHER ☒ STATION _____ STATION _____
 ZONE _____ ELEVATION _____ NORTHINGS (Y) _____ EASTINGS (X) _____

SKETCH: (Include reference tie or witness points, remarks and topo of area)

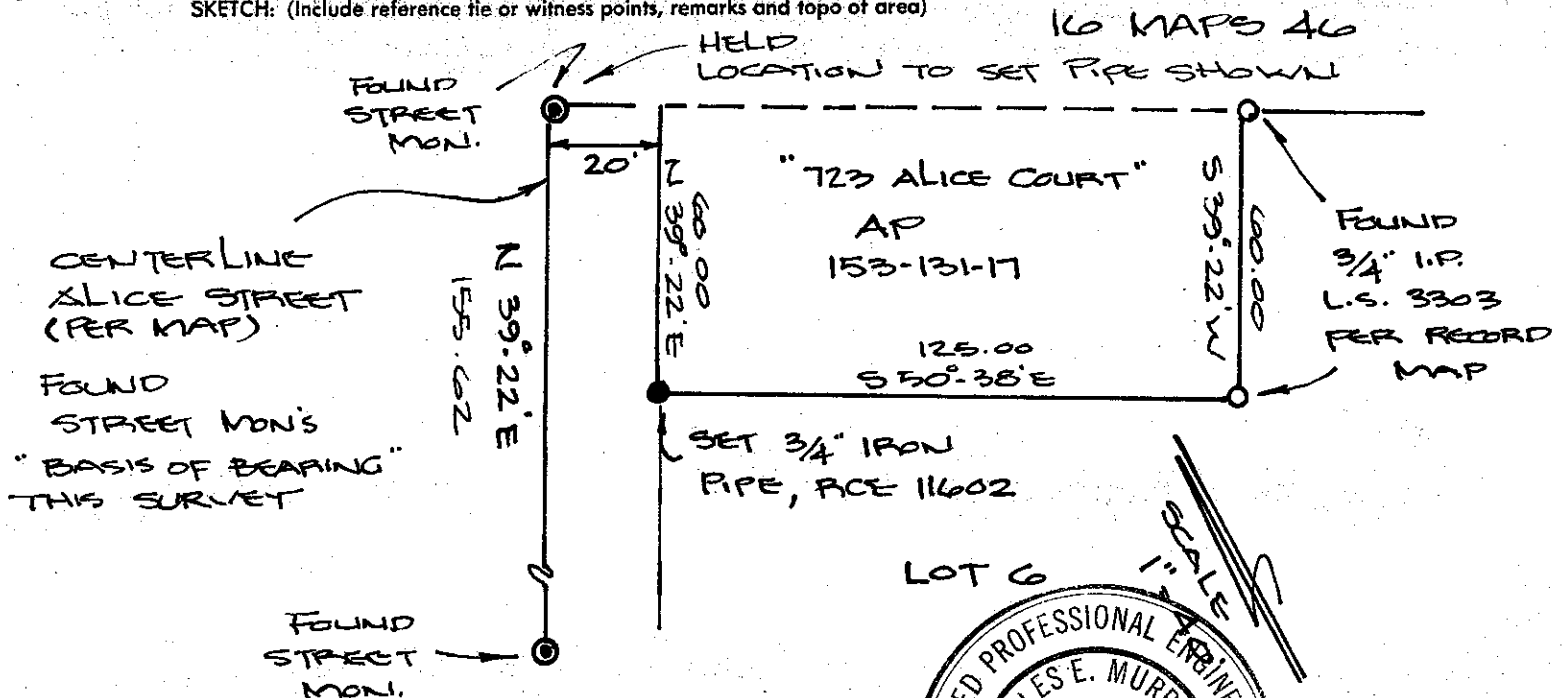


SURVEYOR'S CERTIFICATE

THIS CORNER RECORD WAS PREPARED BY ME OR UNDER
 DIRECTION IN CONFORMANCE WITH THE LAND SURVEYORS ACT
 ON OCTOBER 10 1985

SIGNED: Charles E. Murphy

L.S. or R.C.E. No.: 5379

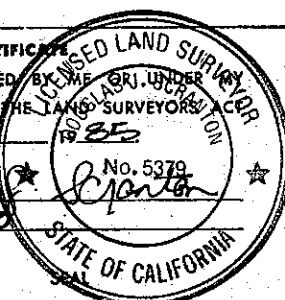

COUNTY SURVEYOR'S CERTIFICATE

THE CORNER RECORD WAS RECEIVED 10-15 1985
 AND EXAMINED AND FILED 10-17 1985
 BY: Charles E. Murphy
 TITLE: County Surveyor

DOCUMENT _____
 STATE OF CALIFORNIA
 STATEMENT ON BACK OF SHEET

YES ☐ NO ☒