



All distances shown are in feet and decimals thereof

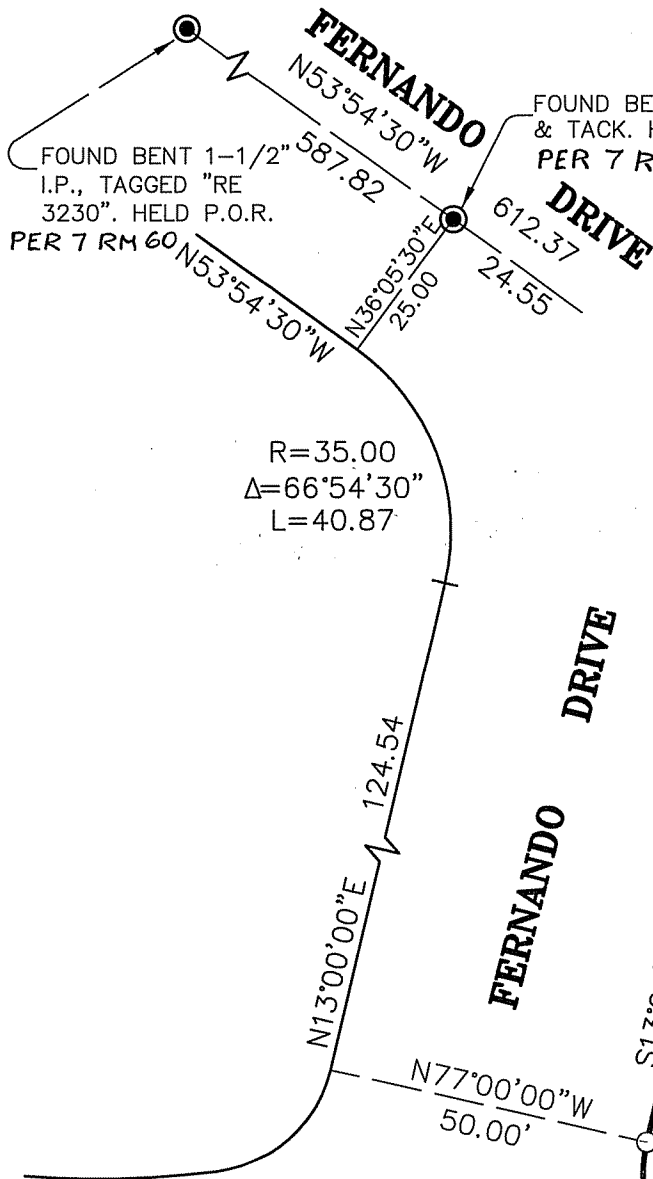

GRAPHIC SCALE

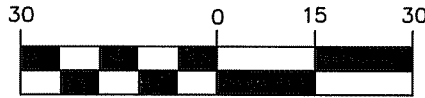

IN FEET

LEGEND



P.O.R. Point of Rotation

I.P. Iron Pipe

○ Set 3/4" Iron Pipe & Plastic Plug, Stamped "LS 6649"

() Record Dimension. Not Determined

—□— Southerly Face of Wood Plank Fence

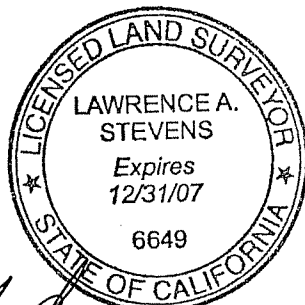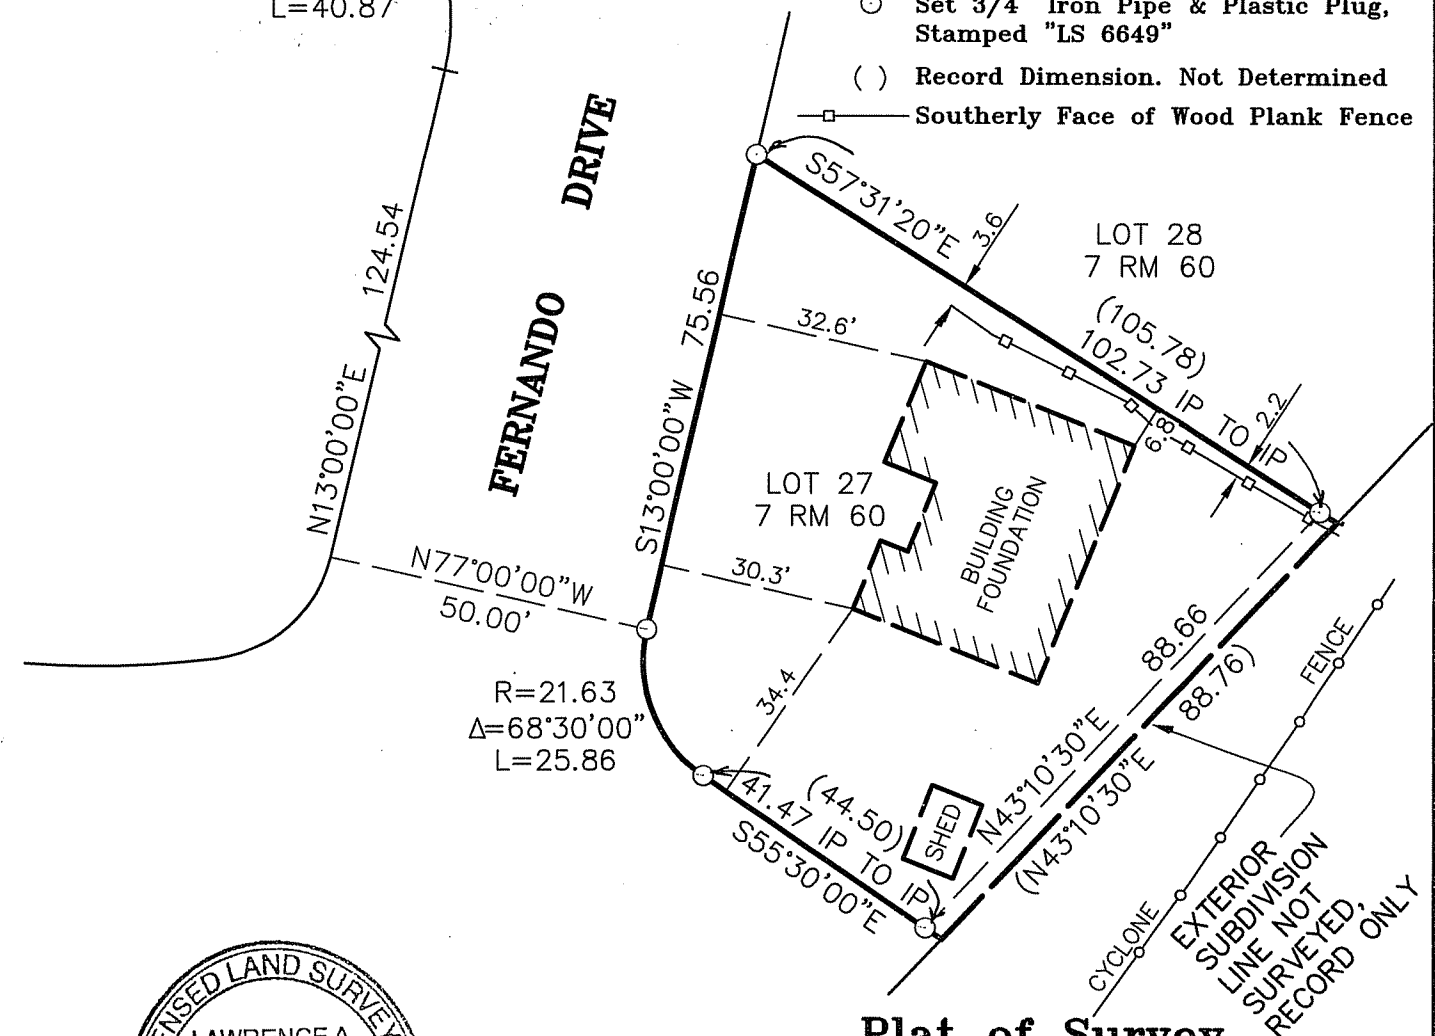

11-29-06

Plat of Survey Lands of Williams

(Lot 27, 7 RM 60)

Novato

Marin County

California

Scale: 1" = 30'

November 2006

L.A. Stevens & Associates, Inc.

Professional Land Surveyors * (415) 382-7713

7 Commercial Blvd., Suite 1 * Novato, CA 94949

Job # 06987

Page 2 Of 3

Lawrence A. Stevens, PLS 6649
my license expires 12/31/07