

A.P. # 153-281-04

CORNER RECORD

SHEET 1 OF 2

COUNTY OF MARIN T. 1 R. 71 MERIDIAN CALIFORNIA
 CORNER TYPE: GOVT. CORNER ☐ MEANDER ☐ RANCHO ☐ CONTROL ☐ OTHER ☐
 CORNER IDENTIFICATION — DATE OF VISIT 19



N/A

CORNER — LEFT AS FOUND ☐ FOUND AND TAGGED ☐ REESTABLISHED OBLITERATED CORNER ☐ REBUILT ☐

PHYSICAL DESCRIPTION OF CORNER FOUND; EVIDENCE AND METHOD USED TO IDENTIFY OR REESTABLISH


N/A

PHYSICAL DESCRIPTION OF MONUMENTS, REBUILT OR PERPETUATED

MAP OF WILSON SUBDIVISION (16 RM 71)
 SET CORNER OF RECORD MAP AS SHOWN BELOW ~ SOUTHWESTERLY
 CORNER OF LOT 4

CALIFORNIA COORDINATE SYSTEM ORDER: FIRST ☐ SECOND ☐ THIRD ☐
 STATIONS USED: NGS (USC & GS) ☐ STATE ☐ COUNTY ☐ OTHER ☐ STATION STATION
 ZONE ELEVATION NORTHINGS (Y) EASTINGS (X)

SKETCH: (Include reference tie or witness points, remarks and topo of area)

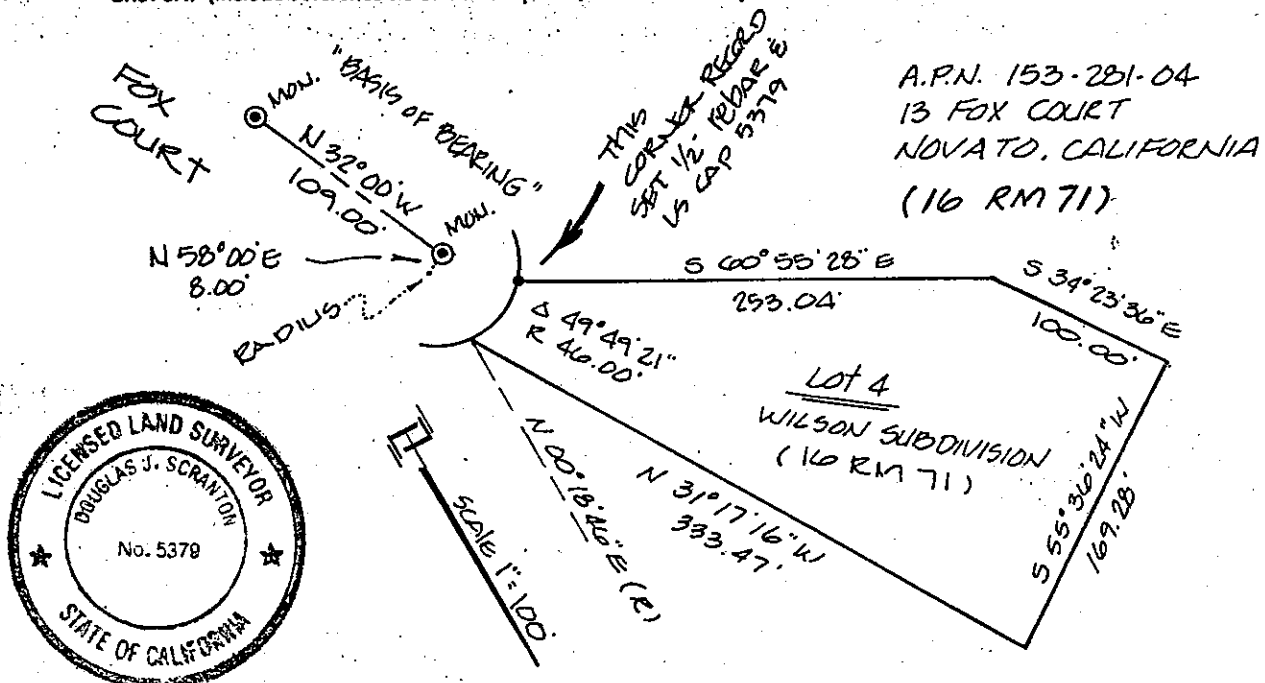

SURVEYOR'S CERTIFICATE

THIS CORNER RECORD WAS PREPARED BY ME OR UNDER MY DIRECTION IN CONFORMANCE WITH THE LAND SURVEYORS ACT ON AUGUST 26 19 91

SIGNED: Douglas J. Scranton
 L.S. or R.C.E. No. PLS 5379 Exp. 01/30/92

SEAL

COUNTY SURVEYOR'S CERTIFICATE

THE CORNER RECORD WAS RECEIVED BY ME AND EXAMINED AND FILED

BY: C. J. J. J.

TITLE: RECORD

DOCUMENT No.

STATEMENT ON BACK OF SHEET

NO ☒


JOB 91-50

DJ SCRANTON SURVEYING 345 OLIVE AVENUE SUITE 208 NOVATO CA

CORNER RECORD

SHEET 2 OF 2

COUNTY OF MARIN T. 1 R. 7 MERIDIAN CALIFORNIA
CORNER TYPE: GOV'T. CORNER ☐ MEANDER ☐ RANCHO ☐ CONTROL ☐ OTHER ☐
CORNER IDENTIFICATION — DATE OF VISIT 19

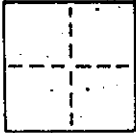

N/A

CORNER — LEFT AS FOUND ☐ FOUND AND TAGGED ☐ REESTABLISHED OBLITERATED CORNER ☐ REBUILT ☐

PHYSICAL DESCRIPTION OF CORNER FOUND; EVIDENCE AND METHOD USED TO IDENTIFY OR REESTABLISH


N/A

PHYSICAL DESCRIPTION OF MONUMENTS, REBUILT OR PERPETUATED

MAP of WILSON SUBDIVISION (16 RM 71)
SET CORNER OF RECORD MAP AS SHOWN BELOW ~ ANGLE POINT
ON the NORTHERLY LINE of LOT 4 (N.W. CORNER)

CALIFORNIA COORDINATE SYSTEM ORDER: FIRST ☐ SECOND ☐ THIRD ☐
STATIONS USED: NGS (USC & GS) ☐ STATE ☐ COUNTY ☐ OTHER ☐ STATION STATION
ZONE ELEVATION NORTHINGS (Y) EASTINGS (X)

SKETCH: (Include reference tie or witness points, remarks and topo of area)

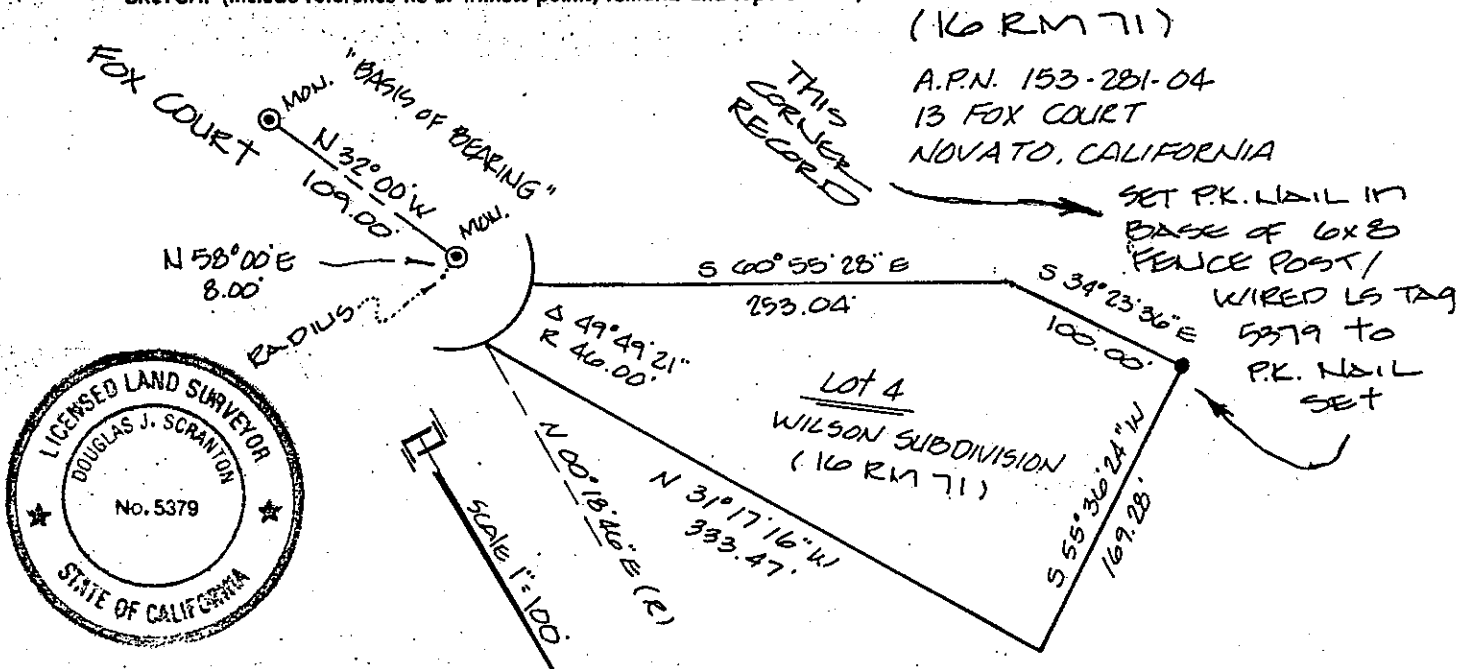

SURVEYOR'S CERTIFICATE

THIS CORNER RECORD WAS PREPARED BY ME OR UNDER MY
DIRECTION IN CONFORMANCE WITH THE LAND SURVEYORS ACT
ON AUGUST 26 19 91

SIGNED: Douglas J. Scranton
L.S. or R.C.E. No. PLS 5379 EXP 0130192

COUNTY SURVEYOR'S CERTIFICATE


THE CORNER RECORD WAS RECEIVED
AND EXAMINED AND FILED

BY: C 5379

TITLE:

DOCUMENT No.

STATEMENT ON BACK OF SHEET

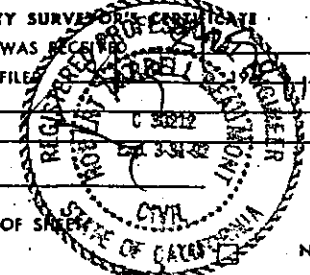

NO 8

JOB 91-50

SEAL