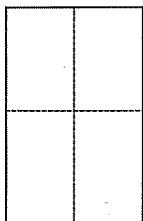


CORNER RECORDDocument Number APN 176-103-03City of SAN ANSELMOCounty of MARIN, CaliforniaBrief Legal Description LOT 12, SLEEPY HOLLOW HEIGHTS UNIT 1, 8 R.M. 37, M.C.R.**CORNER TYPE**

Government Corner ☐ Control ☐
Meander ☐ Property ☒
Rancho ☐ Other ☐
Date of Survey 11/08/2010

COORDINATES (Optional)

N. _____
E. _____
Zone _____ NAD27 ☐ NAD83 ☐
NAD83 Epoch _____
Elev. _____
Vert. Datum: NGVD29 ☐ NAVD88 ☐
Meas. Units: Metric ☐ Imperial ☐

Corner – Left as found ☐ Found and tagged ☐ Established ☐ Reestablished ☒ Rebuilt ☐


Identification and type of corner found: Evidence used to identify or procedure used to establish or reestablish the corner:

FOUND CENTERLINE MONUMENTS PER 8 R.M. 37




A description of the physical condition of the monument as found and as set or reset: _____

SET LOT CORNERS AND POINTS ON WESETRLY LOT LINE (SEE MAP ON REVERSE SIDE)**SURVEYOR'S STATEMENT**

This Corner Record was prepared by me or under my direction in conformance with

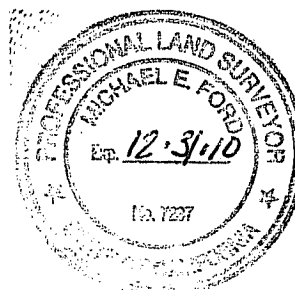the Land Surveyor's Act on NOV. 5, 2010Signed Michael E. Ford P.L.S. or R.C.E. No. 7237**COUNTY SURVEYOR'S STATEMENT**This Corner Record was received NOVEMBER 8, 2010and examined and filed DECEMBER 6, 2010Signed Craig Tackabery P.L.S. or R.C.E. No. 7128Title COUNTY SURVEYOR

County Surveyor's Comment

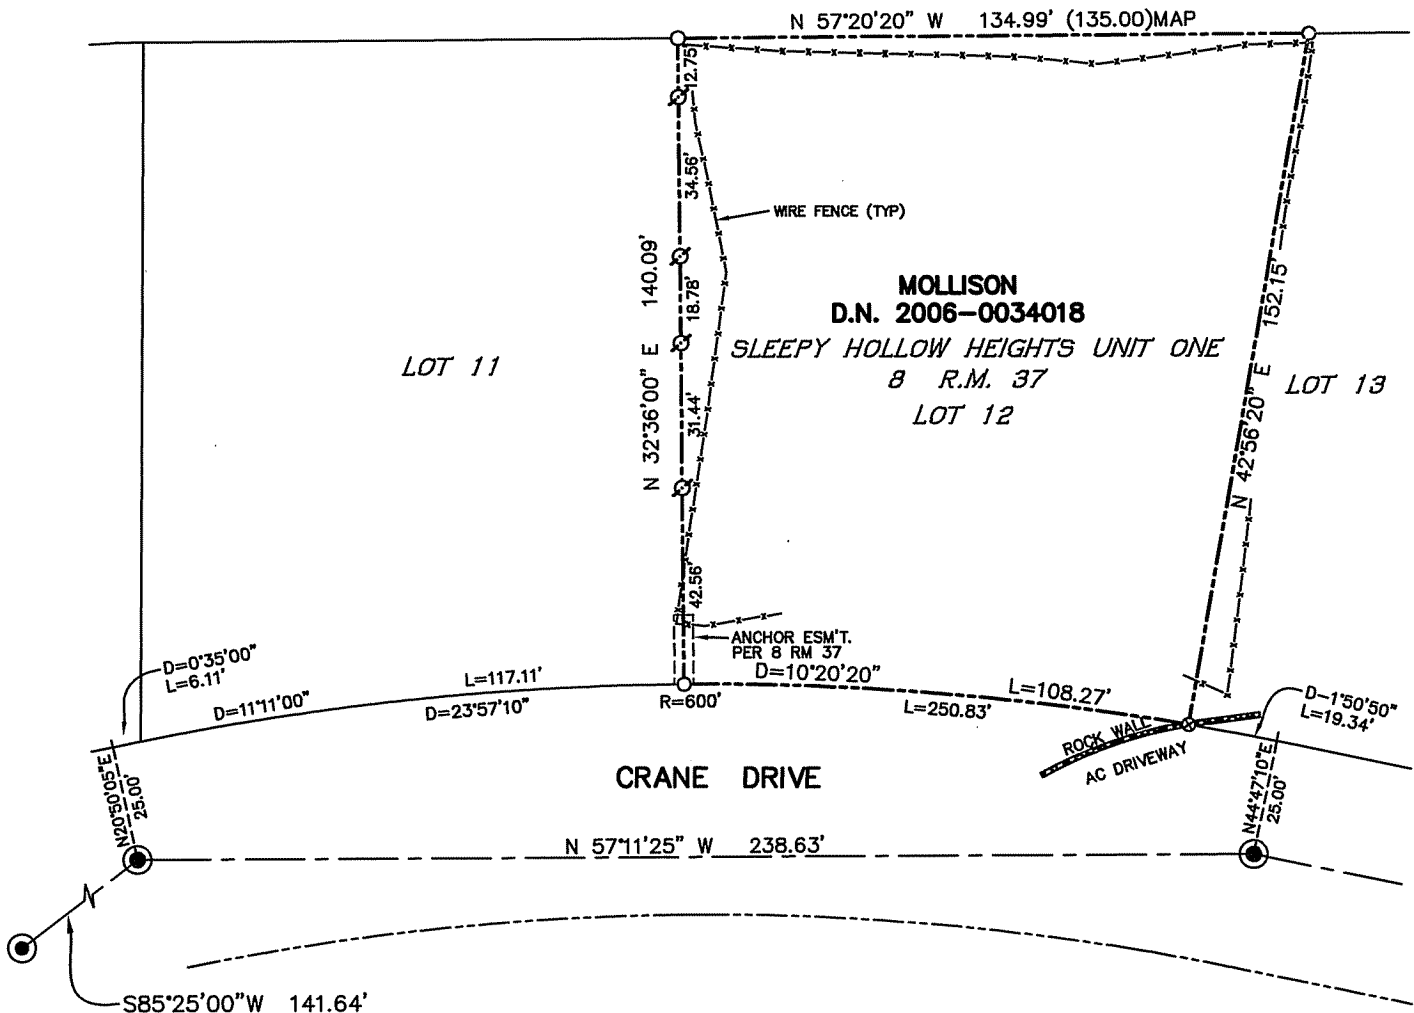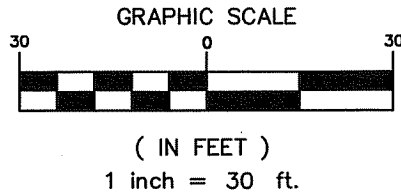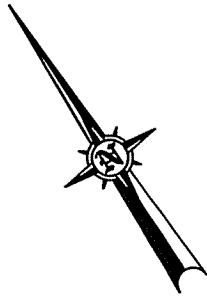

BOUNDARY SURVEY
LANDS OF NICOLE MOLLISON DOC. NO. 2006-0034018
LOT 12 SLEEPY HOLLOW HEIGHTS UNIT 1
FILED IN 8 RECORD MAPS, PAGE 37
MARIN COUNTY RECORDS
APN 176-103-03

LEGEND

- FOUND MONUMENT PER 8 R.M. 37
- SET 1/2" I.P. LS7237
- ⊗ SET RIVET AND BRASS TAG LS7237 IN ROCK WALL
- ⊘ SET 1/2" REBAR AND CAP LS7237



2300 bethards drive, suite J
santa rosa - california 95405
p 707.542.8513 - f 707.542.1825
www.michaelfordinc.com

SCALE 1" = 30'

DATE 11/5/2010

JOB 101931