


# CORNER RECORD

A.P. # 176-133-04

COUNTY OF MARIN T. \_\_\_\_\_ R. \_\_\_\_\_ MERIDIAN \_\_\_\_\_ CALIFORNIA  
 CORNER TYPE: GOVT. CORNER ☐ MEANDER ☐ RANCHO ☐ CONTROL ☐ OTHER ☒  
 CORNER IDENTIFICATION — DATE OF VISIT MAY 15, 1992

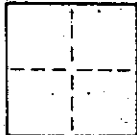

CORNER — LEFT AS FOUND ☐ FOUND AND TAGGED ☐ REESTABLISHED OBLITERATED CORNER ☒ REBUILT ☐

PHYSICAL DESCRIPTION OF CORNER FOUND; EVIDENCE AND METHOD USED TO IDENTIFY OR REESTABLISH

REESTABLISHED CORNER FROM MONUMENTS IN DUTCH VALLEY LANE AS SHOWN ON MAP OF SLEEPY HOLLOW UNIT NINE, 10 MAPS AT PAGE 116, MARIN COUNTY RECORDS. FOUND REMAINS OF OLD HUB.


PHYSICAL DESCRIPTION OF MONUMENTS REBUILT OR PERPETUATED

SET 1/2" RE BAR WITH YELLOW PLASTIC CAP STAMPED L.S. 2771

A# 176-133-04

SLEEPY HOLLOW

CALIFORNIA COORDINATE SYSTEM ORDER: FIRST ☐ SECOND ☐ THIRD ☐  
 STATIONS USED: NGS (USC & GS) ☐ STATE ☐ COUNTY ☐ OTHER ☐ STATION \_\_\_\_\_ STATION \_\_\_\_\_  
 ZONE \_\_\_\_\_ ELEVATION \_\_\_\_\_ NORTHINGS (Y) \_\_\_\_\_ EASTINGS (X) \_\_\_\_\_

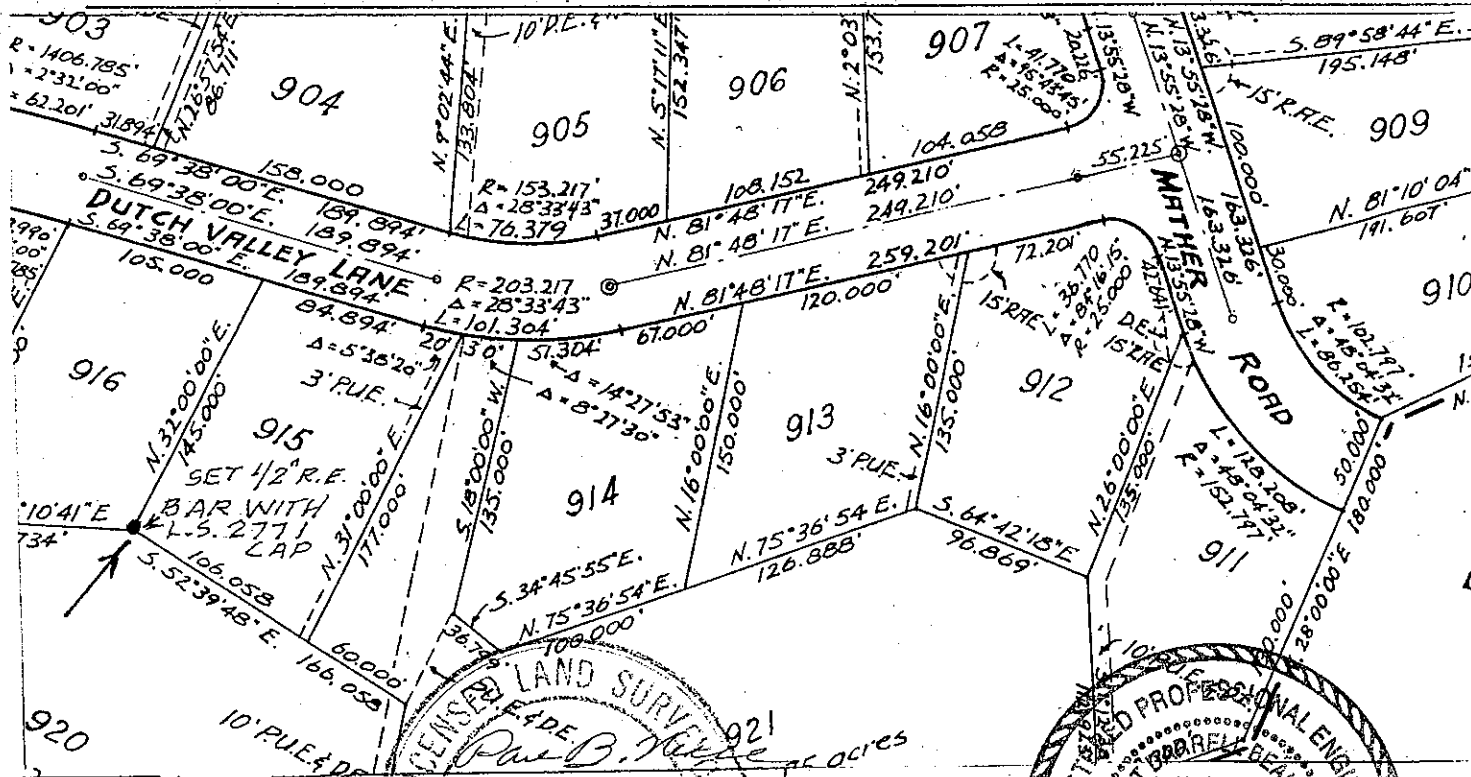


**SURVEYOR'S CERTIFICATE**  
 THIS CORNER RECORD WAS PREPARED BY ME OR UNDER MY DIRECTION IN CONFORMANCE WITH THE LAND SURVEYORS ACT, ON MAY 20, 1992

SIGNED: Paul B. Nease  
 L.S. or R.C.E. No.: L.S. 2771

**COUNTY SURVEYOR'S CERTIFICATE**  
 THE CORNER RECORD WAS RECEIVED AND EXAMINED AND FILED BY Paul B. Nease TITLE: CIVIL ENGINEER EXP. 3-31-98  
 DOCUMENT No. \_\_\_\_\_ STATEMENT ON BACK OF SHEET \_\_\_\_\_

## CORNER RECORD

COUNTY OF MARIN T. \_\_\_\_\_ R. \_\_\_\_\_ MERIDIAN \_\_\_\_\_ CALIFORNIA  
 CORNER TYPE: GOV'T. CORNER ☐ MEANDER ☐ RANCHO ☐ CONTROL ☐ OTHER ☒  
 CORNER IDENTIFICATION — DATE OF VISIT MAY 15 1992

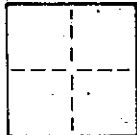

CORNER — LEFT AS FOUND ☐ FOUND AND TAGGED ☐ REESTABLISHED OBLITERATED CORNER ☒ REBUILT ☐

PHYSICAL DESCRIPTION OF CORNER FOUND; EVIDENCE AND METHOD USED TO IDENTIFY OR REESTABLISH

REESTABLISHED CORNER FROM MONUMENTS IN DUTCH VALLEY LANE AS SHOWN ON MAP OF SLEEPY HOLLOW UNIT NINE, 10 MAPS AT PAGE 116, MARIN COUNTY RECORDS. FOUND REMAINS OF OLD HUB.


PHYSICAL DESCRIPTION OF MONUMENTS, REBUILT OR PERPETUATED

SET 1/2" RE BAR WITH YELLOW PLASTIC CAP STAMPED L.S. 2771

AP# 176-133-04

SLEEPY HOLLOW

CALIFORNIA COORDINATE SYSTEM ORDER: FIRST ☐ SECOND ☐ THIRD ☐  
 STATIONS USED: NGS (USC & GS) ☐ STATE ☐ COUNTY ☐ OTHER ☐ STATION \_\_\_\_\_ STATION \_\_\_\_\_  
 ZONE \_\_\_\_\_ ELEVATION \_\_\_\_\_ NORTHINGS (Y) \_\_\_\_\_ EASTINGS (X) \_\_\_\_\_

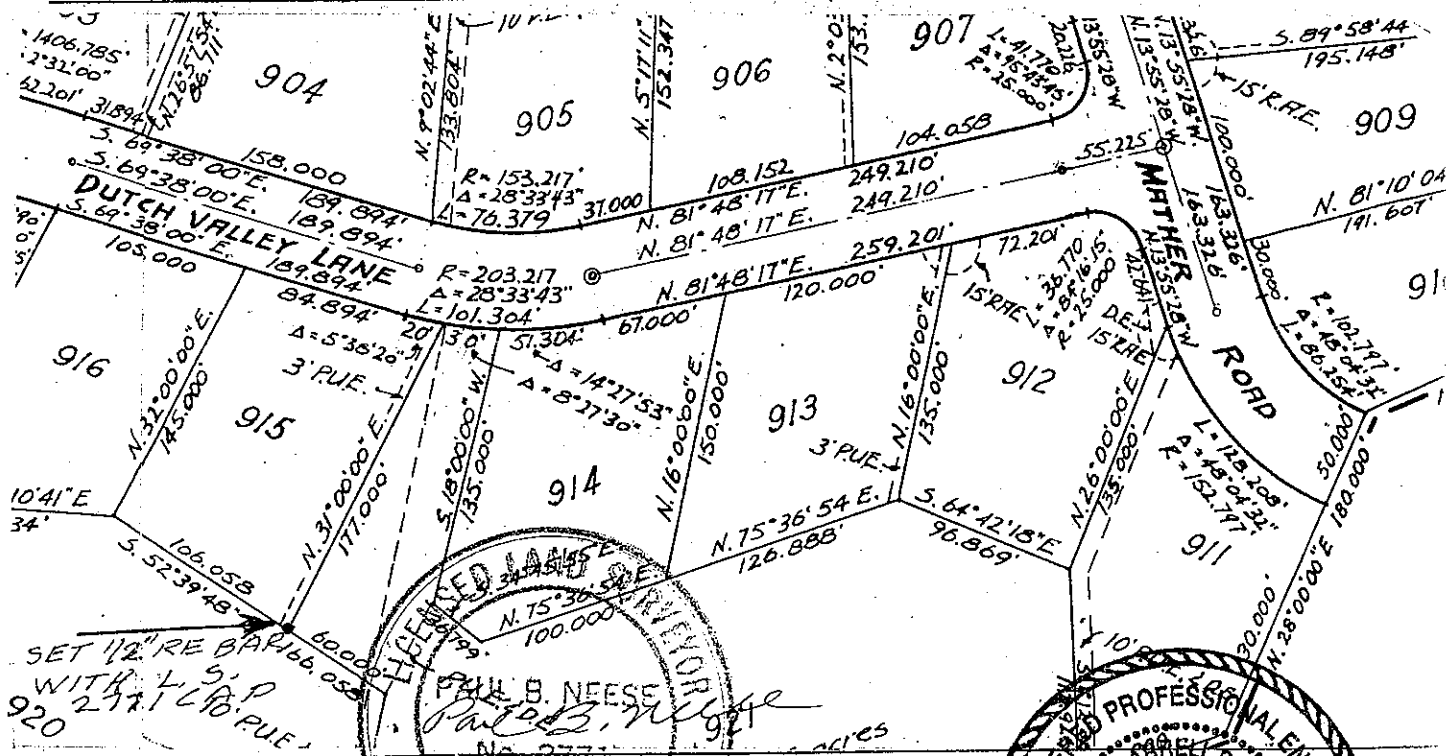

## SURVEYOR'S CERTIFICATE

THIS CORNER RECORD WAS PREPARED BY ME OR UNDER MY DIRECTION IN CONFORMANCE WITH THE LAND SURVEYORS' ACT ON MAY 20

SIGNED: Paul B. Neese

L.S. or R.C.E. No.: L.S. 2771

SEAL

## COUNTY SURVEYOR'S CERTIFICATE

THE CORNER RECORD WAS RECEIVED AND EXAMINED AND FILED

BY C 30212

TITLE Exp. 9-31-96

DOCUMENT No. \_\_\_\_\_

STATEMENT ON BACK OF \_\_\_\_\_

