

CORNER RECORD

Agency Index

20-017

Document Number

176-350-02

City of Unincorporated


County of

MARIN

, California

Brief Legal Description

Portion of Parcel 1, 2006 PM 223

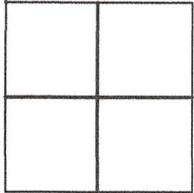**CORNER TYPE**

Government Corner ☐ Control
Meander ☐ Property
Rancho ☐ Other

N. _____

E. _____

☐ Elevation☒ UnitsMetric ☐U.S. Survey Foot ☒☐ Horizontal Datum _____

Zone _____

Epoch Date _____

Vertical Datum _____

Date of Survey 3-04-2020☐ Complies with Public Resources Code §§8801-8819☐ Complies with Public Resources Code §§8890-8902

PLS Act Ref:

☒ 8765(d)☒ 8771☒ 8773☐ Other:Corner/
Monument:☐ Left as found☐ Established☐ Rebuilt☐ Pre-Construction☐ Found and tagged☒ Reestablished☐ Referenced☐ Post-Construction

Narrative of corner identified and monument as found, set, reset, replaced, or removed:

☒ See sheet #2 for description (s):**SURVEYOR'S STATEMENT**

This Corner Record was prepared by me or under my direction in conformance with
the Professional Land Surveyors' Act on 03-06-2020


Signed [Signature] P.L.S. or R.C.E. No. 6649**COUNTY SURVEYOR'S STATEMENT**This Corner Record was received 03-26-2020and examined and filed 05-26-2020Signed [Signature] P.L.S. or R.C.E. No. 9292Title DEPUTY C.S.

County Surveyor's Comment _____

All distances shown are in feet and decimals thereof

REFERENCES

- () 1 7 RM 78, "Sleepy Hollow Unit Seven",
by J.C. Oglesby, filed March 23, 1953
- () 2 30 OS 61, "Lands of Morshead",
by Walling, filed June 15, 1992

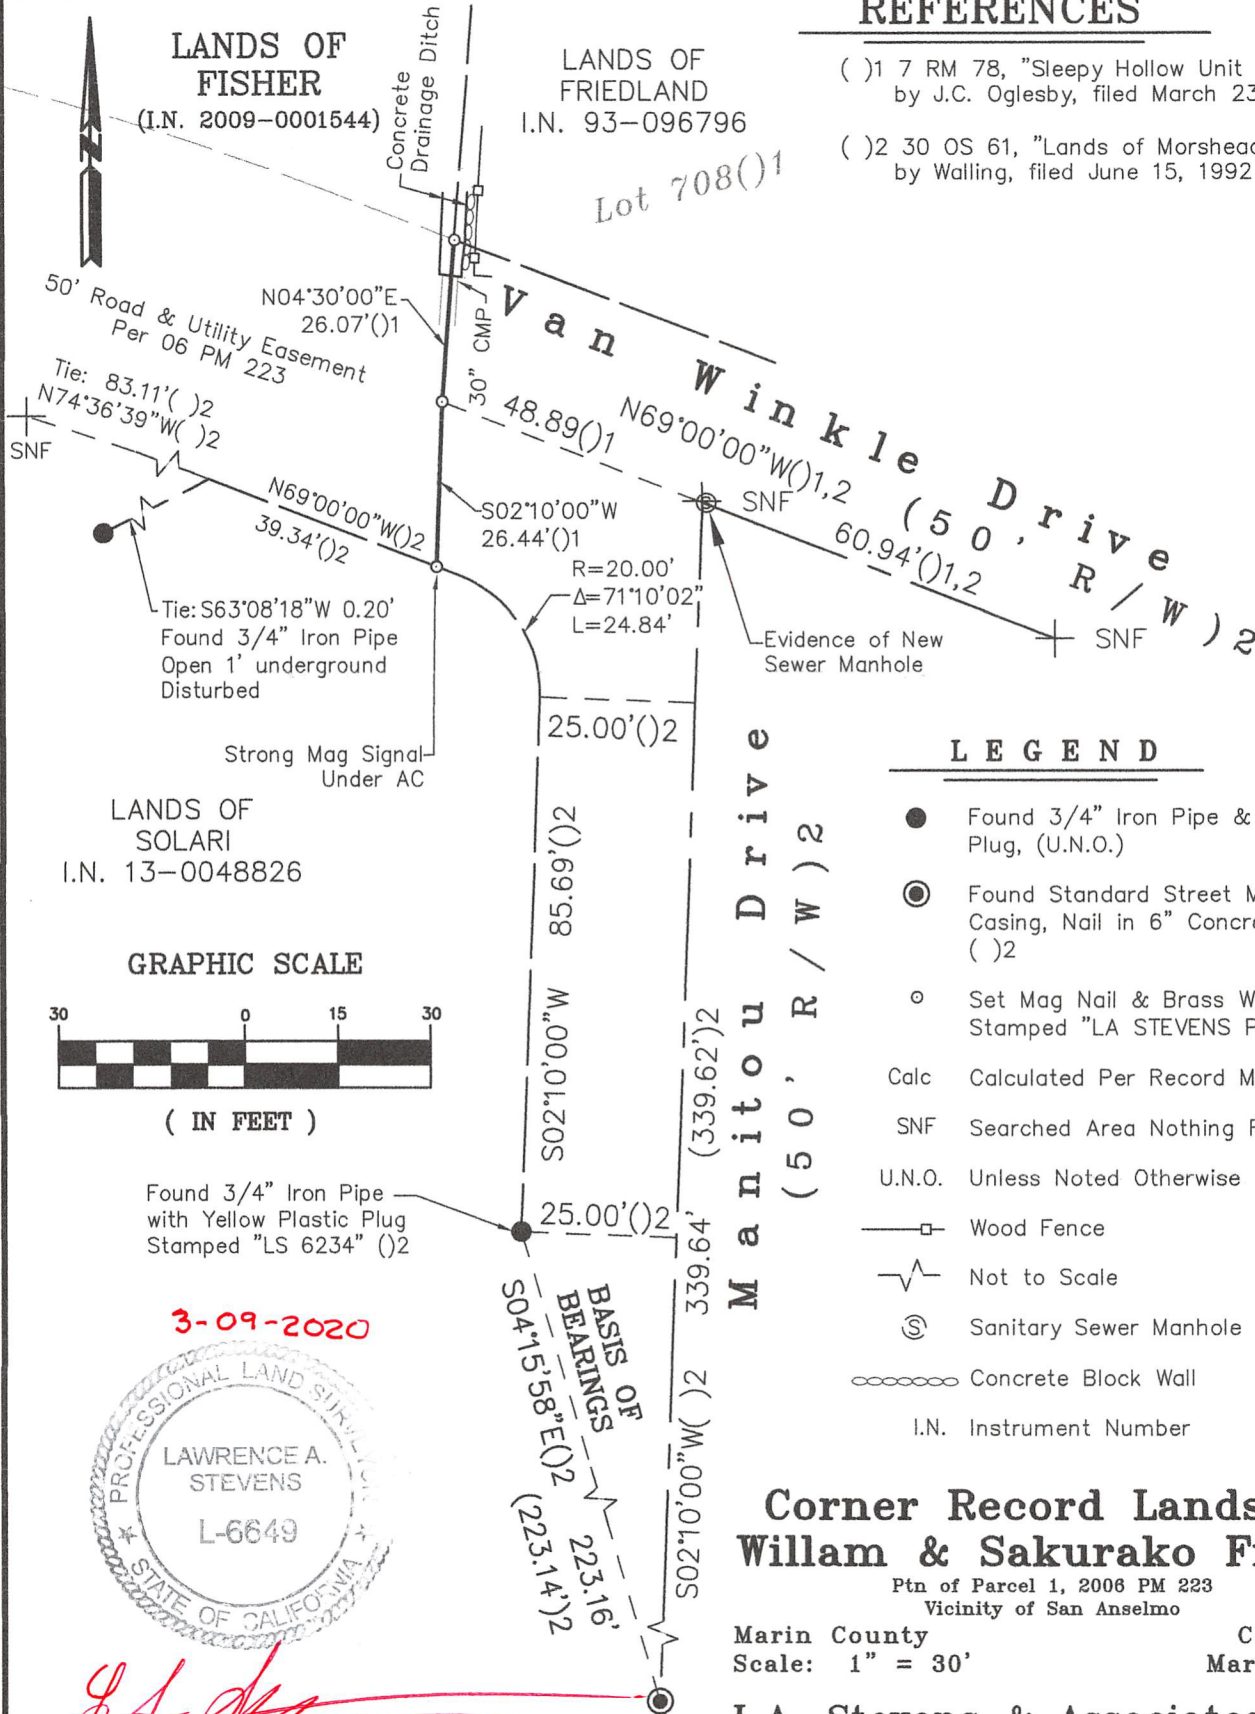

Lawrence A. Stevens, PLS 6649

Copyright © Lawrence A. Stevens 2020