


CORNER RECORD

City of San Rafael

Document Number APN 179-172-23

County of Marin, California

Brief Legal Description AP No-179-172-23

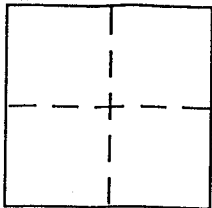

CORNER TYPE

Government Corner ☐ Control ☐
Meander ☐ Property ☒
Rancho ☐ Other ☐
Date of Survey _____

COORDINATES (Optional)

N. _____
E. _____
Zone _____ NAD27 ☐ NAD83 ☐
NAD83 Epoch _____
Elev. _____
Vert. Datum: NGVD29 ☐ NAVD88 ☐
Meas. Units: Metric ☐ Imperial ☐

Corner - Left as found ☐ Found and tagged ☐ Established ☒ Reestablished ☐ Rebuilt ☐

Identification and type of corner found: Evidence used to identify or procedure used to establish or reestablish the corner:

Found standard city Monuments per 11 05 61

A description of the physical condition of the monument as found and as set or reset:

Set property corners as shown per 11 05 61

SURVEYOR'S STATEMENT

This Corner Record was prepared by me or under my direction in conformance with the Land Surveyor's Act on June 1, 05

Signed Jay L. Hys P.L.S. or R.C.E. No. 30465

COUNTY SURVEYOR'S STATEMENT

This Corner Record was received JUNE 6, 2005

and examined and filed JULY 21, 2005

Signed [Signature] P.L.S. or R.C.E. No. 7128

Title COUNTY SURVEYOR


County Surveyor's Comment _____




Marin County
Department of Public Works

JUN 16 2005

RECEIVED

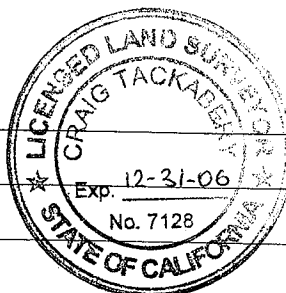

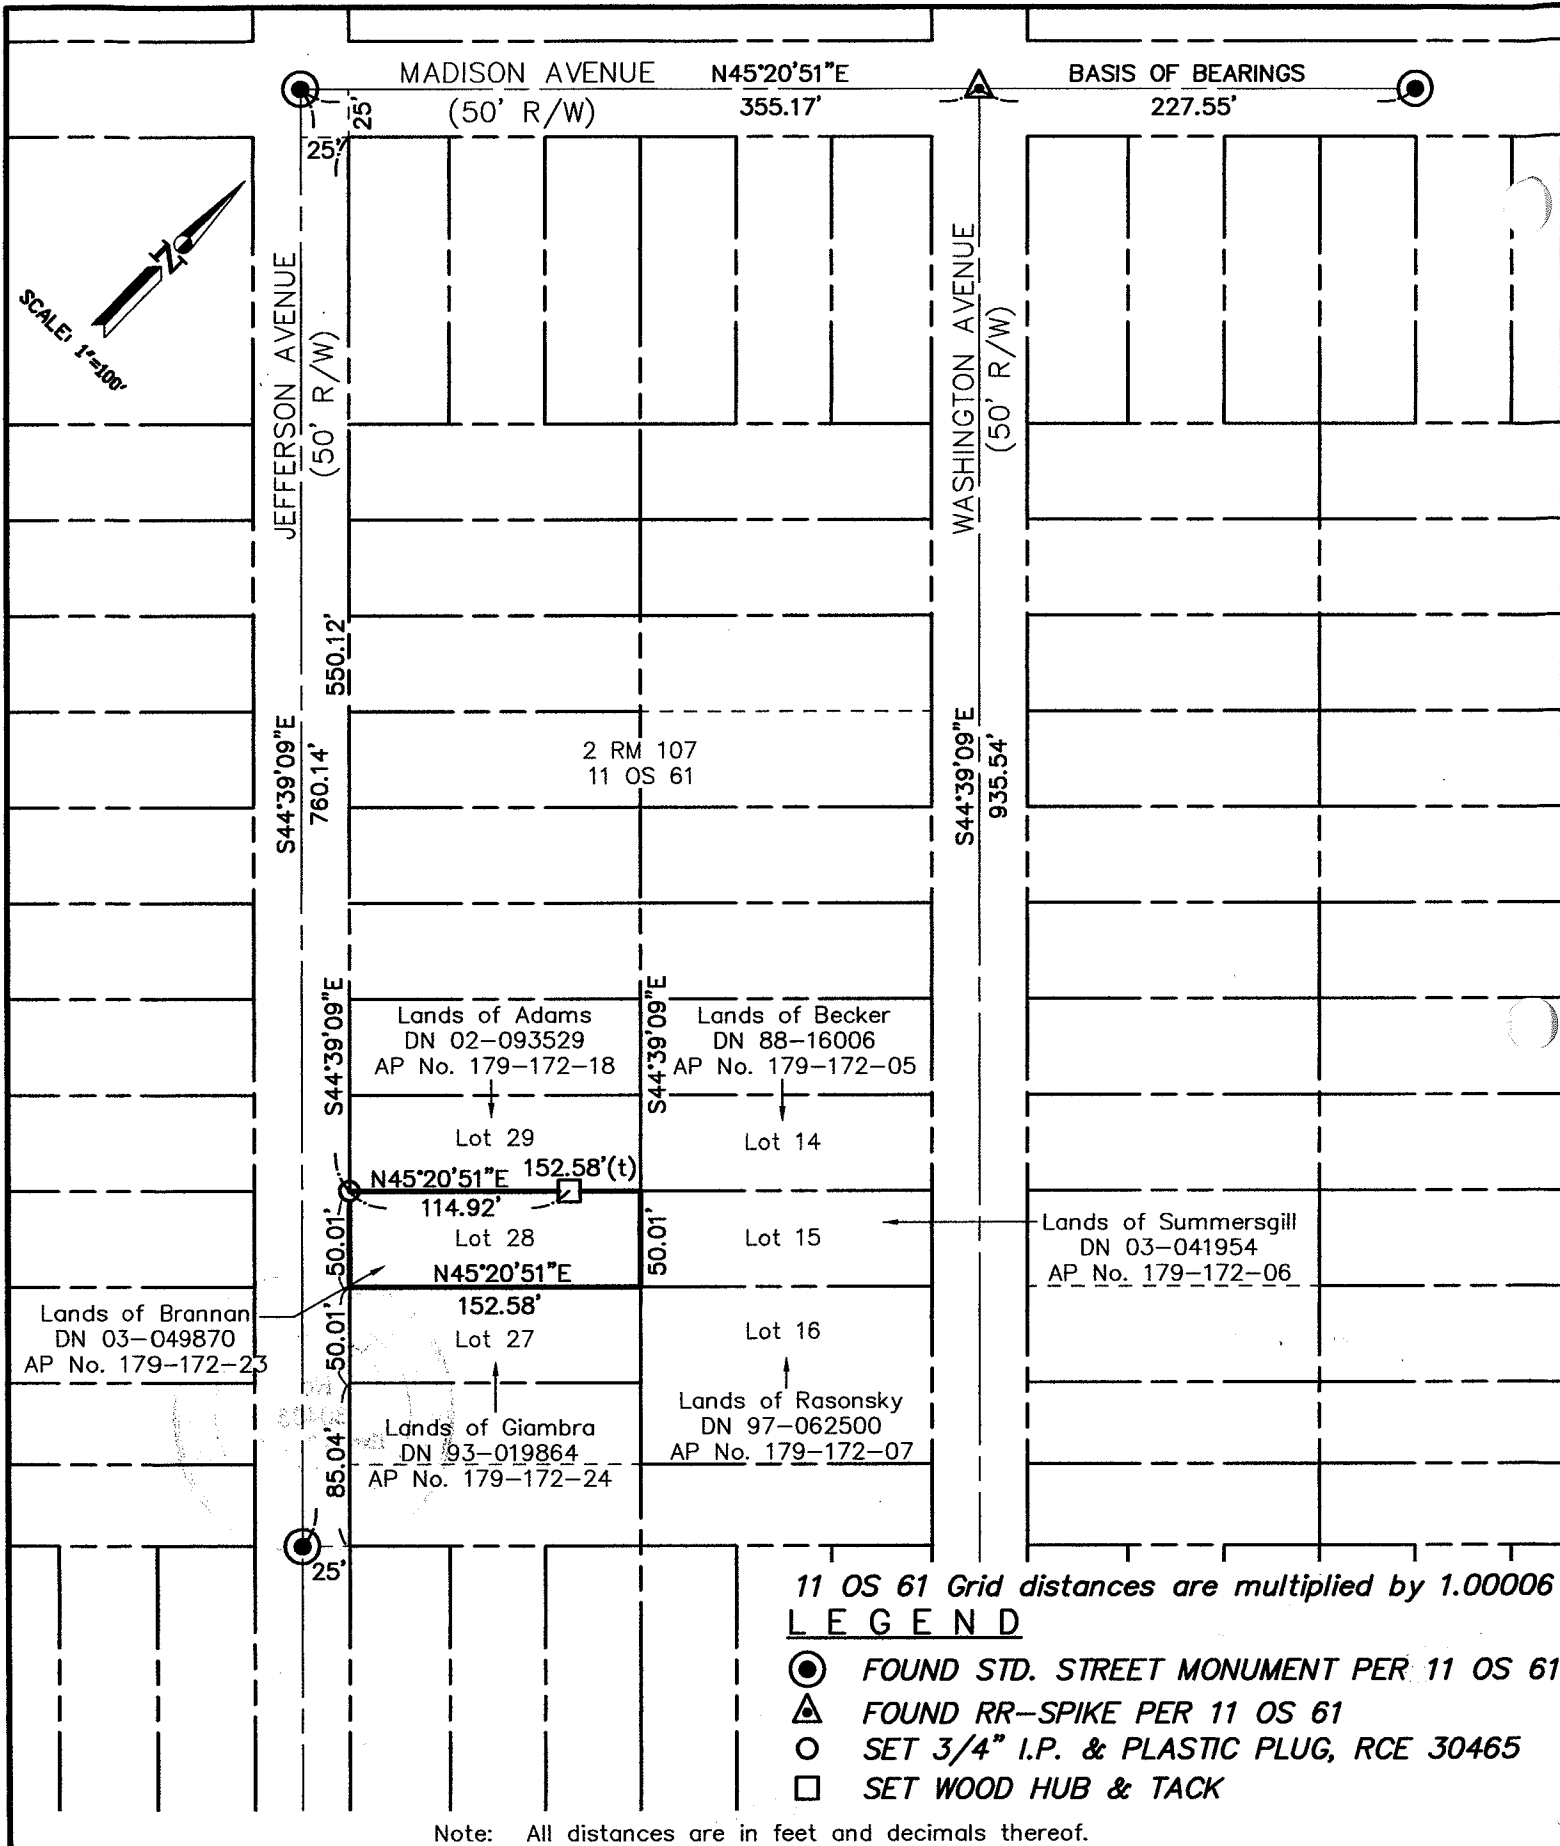

SHEET 1 **OF** 1
SCALE: 1" = 100' **DESIGN:** SM
DATE: 05/31/05 **DRAWN:** SM
FILE: 2005-084 **CHECKED:** J.L.H
 G:\Land Projects\2005-084\dwg\CorRec.dwg

J.L. ENGINEERING
CIVIL ENGINEERS-LAND SURVEYORS
 1539 4th ST., SAN RAFAEL, CA. 94901 (415) 457-6647

Corner Record
 Lands of Brannan - 14 Jefferson Avenue
 APN 179-172-23, San Rafael, Marin County, CA