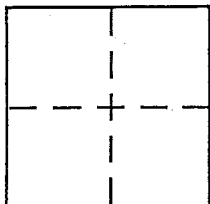


CORNER RECORD

Document Number 180-133-01City of Vicinity of San RafaelCounty of MARIN, CaliforniaBrief Legal Description Street monument referenced, per 16 05 91

CORNER TYPE

Government Corner ☐ Control ☒
Meander ☐ Property ☐
Rancho ☐ Other ☐
Date of Survey _____

COORDINATES (Optional)

N. _____
E. _____
Zone _____ NAD27 ☐ NAD83 ☐
NAD83 Epoch _____
Elev. _____
Vert. Datum: NGVD29 ☐ NAVD88 ☐
Meas. Units: Metric ☐ Imperial ☐

Corner – Left as found ☒ Found and tagged ☐ Established ☐ Reestablished ☐ Rebuilt ☐

Identification and type of corner found: Evidence used to identify or procedure used to establish or reestablish the corner:

Railroad spike set per 16 05 91 - L Adrian Way
in Santa Venetia

A description of the physical condition of the monument as found and as set or reset:

RR spike on surface and susceptible to paving work.

Set reference points per sketch on back to rebuild
monument if, or when, destroyed.

SURVEYOR'S STATEMENT

This Corner Record was prepared by me or under my direction in conformance with the Land Surveyor's Act on March 8 2013

Signed Michael G. Brogan P.L.S. or R.C.E. No. LS 5767



COUNTY SURVEYOR'S STATEMENT

This Corner Record was received MARCH 11, 2013
and examined and filed MAY 7th 2013

Signed Richard G. Simonitch P.L.S. or R.C.E. No. 7821

Title DEPUTY CO. SURVEYOR




County Surveyor's Comment _____

Reference Tie Line Table		
Line #	Length	Direction
L1	91.07	S18° 26' 34"W
L2	19.10	S59° 36' 25"E
L3	28.19	N34° 48' 14"W
L4	39.31	S41° 16' 12"E

REFERENCE DESCRIPTIONS:

REF 1= CONC NAIL
 REF 2= CUT X
 REF 3= MAG NAIL
 REF 4= NAIL SPIKE

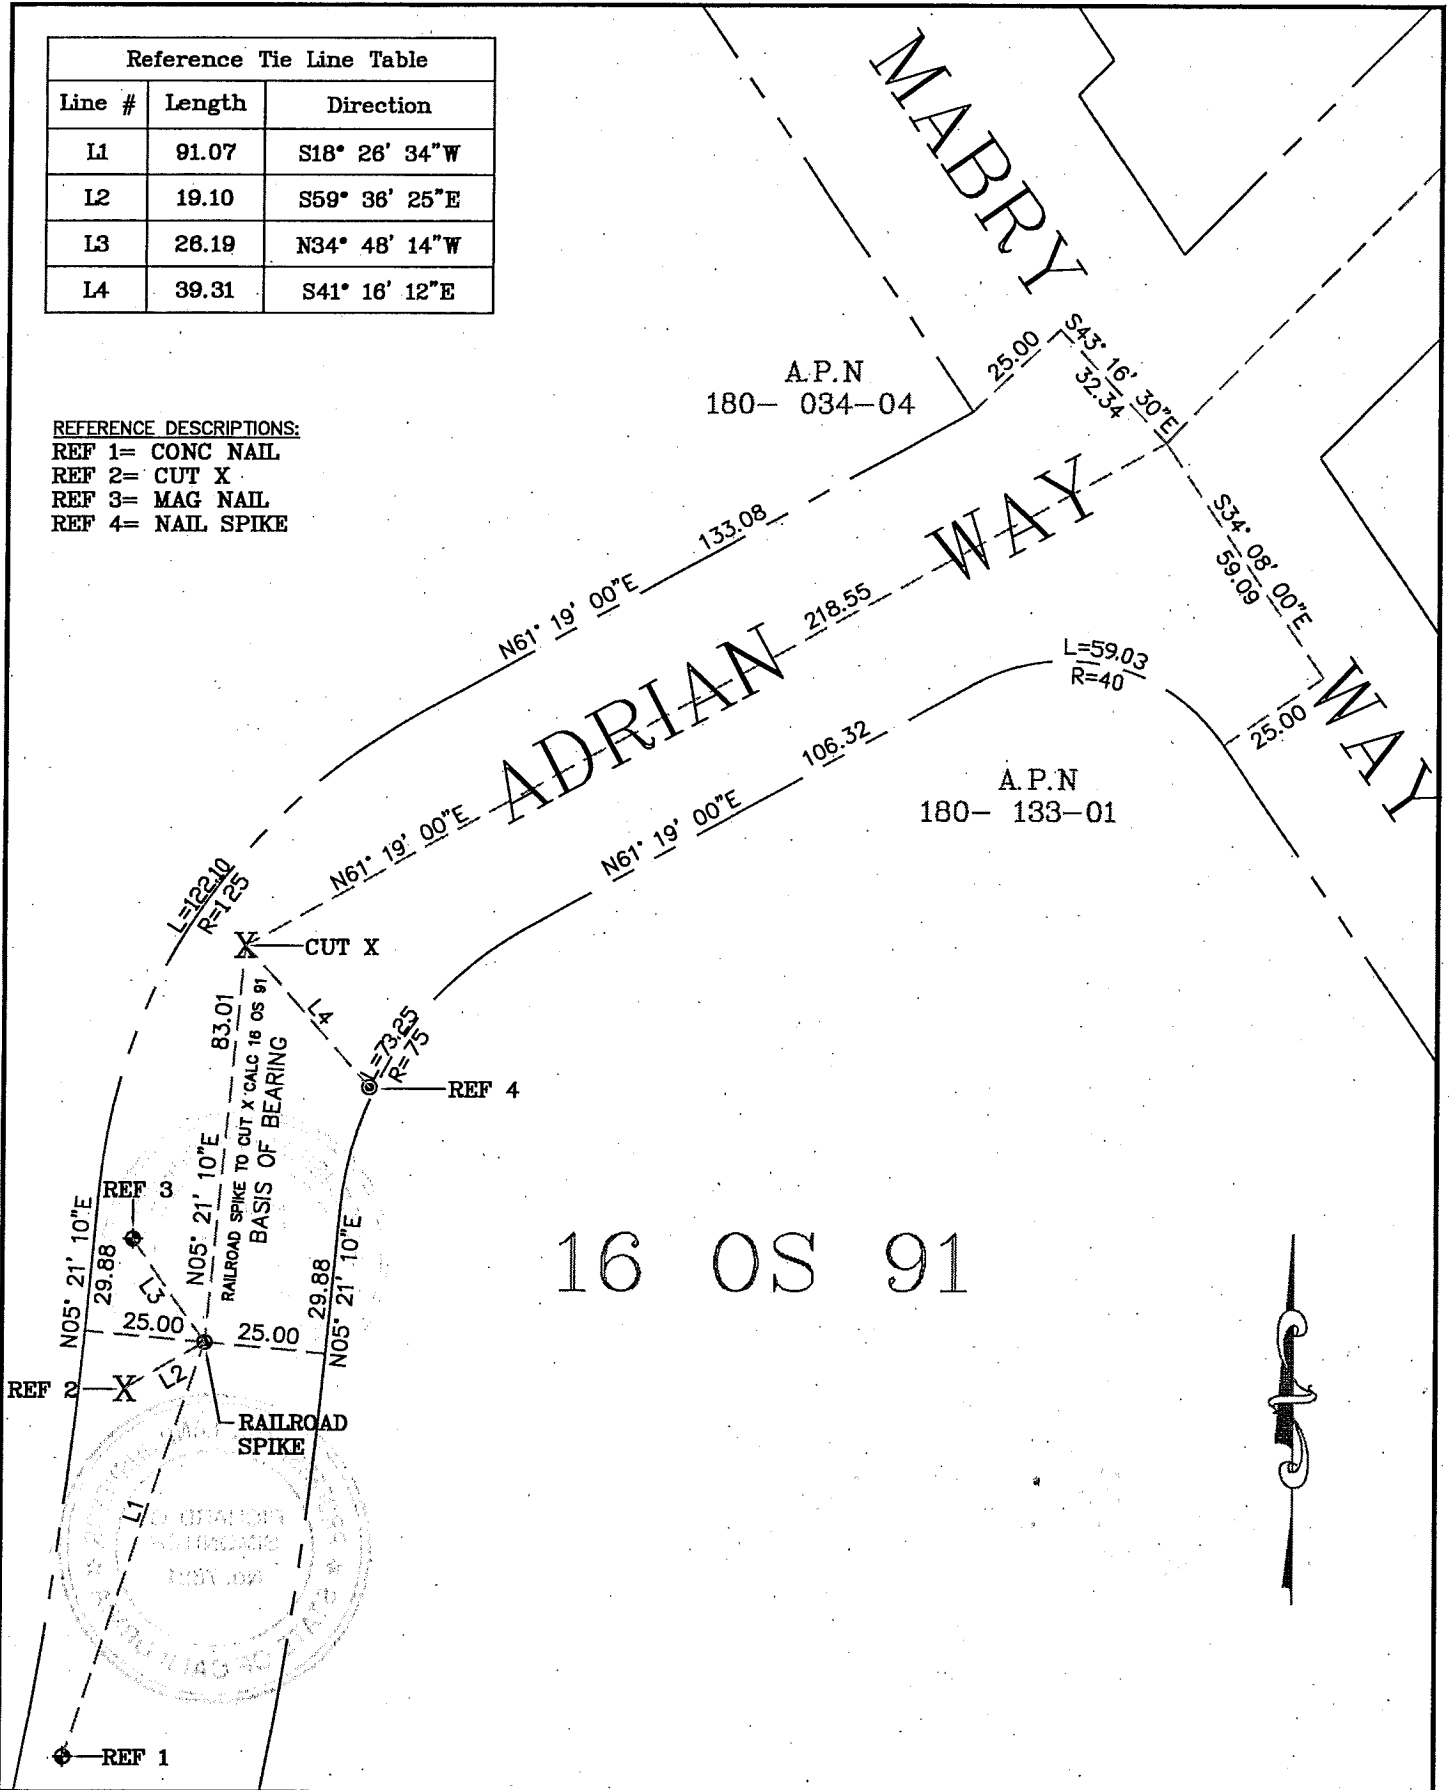

COUNTY OF MARIN

DEPARTMENT OF PUBLIC WORKS
 SURVEY SECTION

SCALE: 1" = 40'

CORNER RECORD

COUNTY OF MARIN, ADRIAN WAY