


# CORNER RECORD

A.P. #180-14

COUNTY OF \_\_\_\_\_ T. \_\_\_\_\_ R. \_\_\_\_\_ SEC. \_\_\_\_\_ M. D. B. B. \_\_\_\_\_ MERIDIAN \_\_\_\_\_ CALIFORNIA  
 CORNER TYPE: GOV'T. CORNER ☐ MEANDER ☐ 3/14 RANCHO ☐ CONTROL ☐ OTHER ☒  
 CORNER IDENTIFICATION — DATE OF VISIT \_\_\_\_\_ 1990

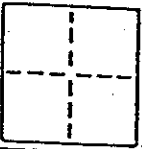

CORNER — LEFT AS FOUND ☐ FOUND AND TAGGED ☐ REESTABLISHED OBLITERATED CORNER ☐ REBUILT ☐

PHYSICAL DESCRIPTION OF CORNER FOUND; EVIDENCE AND METHOD USED TO IDENTIFY OR REESTABLISH

Monuments on Estancia Way between Vendola Drive and Adrian Way have from 0°-05' to 0°-20' between measured and Record Bearings and 0.10 to 0.20' Distance. Caution should be used in using these monuments.


AP BOOK 180 PAGE 14

PHYSICAL DESCRIPTION OF MONUMENTS REBUILT OR PERPETUATED


Set standard street monument with 2" brass disk stamped LS 5103 as shown on Map of Estancia Estates Book 14 Maps Page 59. Original monument removed by Pacific Gas & Electric Company during construction.

CALIFORNIA COORDINATE SYSTEM ORDER: FIRST ☐ SECOND ☐ THIRD ☐  
 STATIONS USED: NGS (USC & GS) ☐ STATE ☐ COUNTY ☐ OTHER ☐ STATION \_\_\_\_\_ STATION \_\_\_\_\_  
 ZONE \_\_\_\_\_ ELEVATION \_\_\_\_\_ NORTHINGS (Y) \_\_\_\_\_ EASTINGS (X) \_\_\_\_\_

SKETCH: (Include reference tie or witness points, remarks and topo of area)

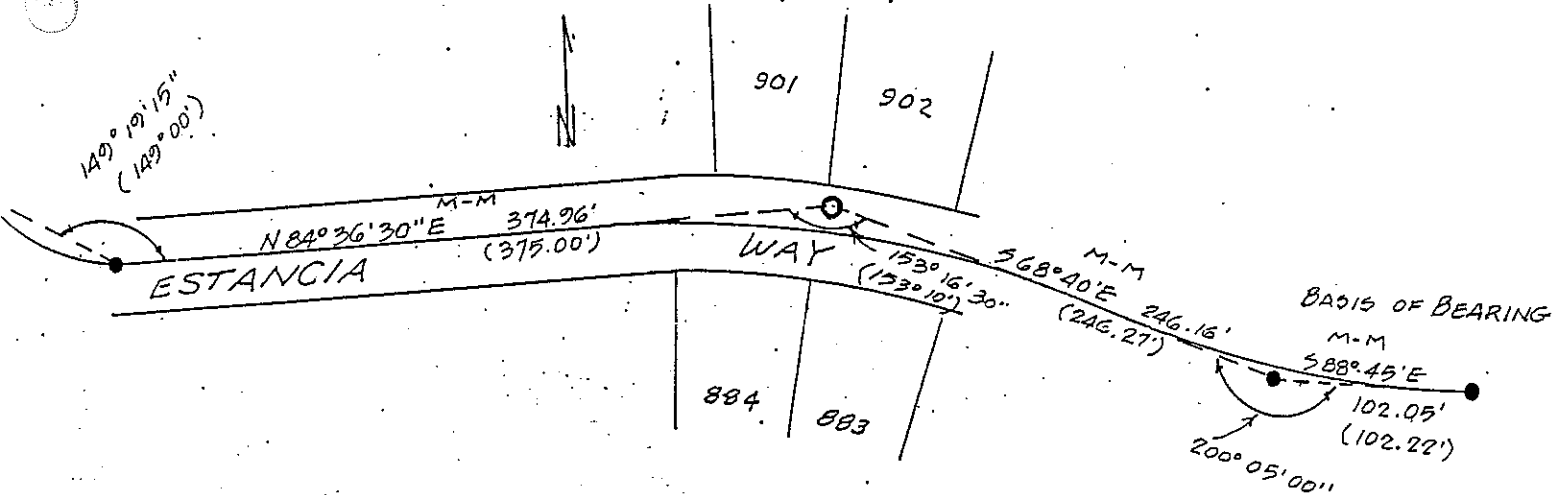


NOTE: CONSIDERABLE DISCREPENCIES IN EXISTING MONUMENTS!

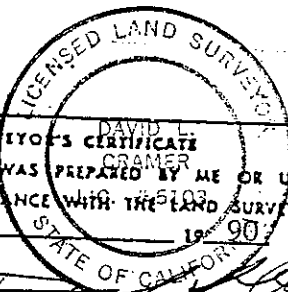

SURVEYOR'S CERTIFICATE  
 THIS CORNER RECORD WAS PREPARED BY ME OR UNDER MY DIRECTION IN CONFORMANCE WITH THE LAND SURVEYORS ACT  
 ON April 3, 1990

SIGNED: \_\_\_\_\_  
 L.S. & R.C.E. No. LS 5103 (Exp 5/92)

SEAL

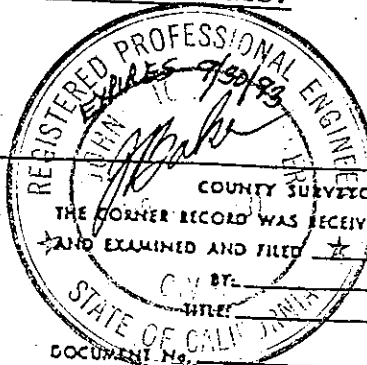

COUNTY SURVEYOR'S CERTIFICATE  
 THE CORNER RECORD WAS RECEIVED \_\_\_\_\_ 19\_\_\_\_  
 AND EXAMINED AND FILED \_\_\_\_\_ 19\_\_\_\_

STATE OF CALIFORNIA  
 DOCUMENT No. \_\_\_\_\_  
 STATEMENT ON BACK OF SHEET