


CORNER RECORD

CORNER RECORD

COUNTY OF MARIN T. _____ R. _____ MERIDIAN _____ CALIFORNIA

CORNER TYPE: GOV'T. CORNER ☐ MEANDER ☐ RANCHO ☐ CONTROL ☐ OTHER ☐

CORNER IDENTIFICATION — DATE OF VISIT _____ 19____

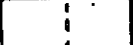

CORNER — LEFT AS FOUND ☐ FOUND AND TAGGED ☐ REESTABLISHED OBLITERATED CORNER ☐ REBUILT ☐

PHYSICAL DESCRIPTION OF CORNER FOUND; EVIDENCE AND METHOD USED TO IDENTIFY OR REESTABLISH



AP 180-161-25

PHYSICAL DESCRIPTION OF MONUMENTS REBUILT OR PERPETUATED

SET LEAD & TACK w/tag, SOUTH CORNER LOT 3, R.M. 20-69

CALIFORNIA COORDINATE SYSTEM ORDER: FIRST ☐ SECOND ☐ THIRD ☐
STATIONS USED: NGS (USC & GS) ☐ STATE ☐ COUNTY ☐ OTHER ☐ STATION _____ STATION _____
ZONE _____ ELEVATION _____ NORTHINGS (Y) _____ EASTINGS (X) _____

SKETCH: (Include reference tie or witness points, remarks and topo of area)

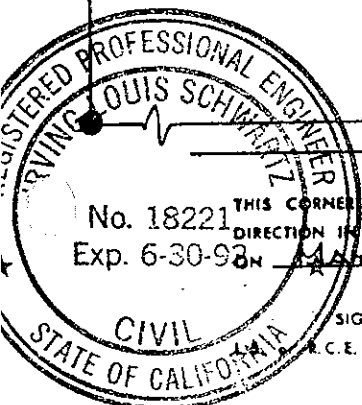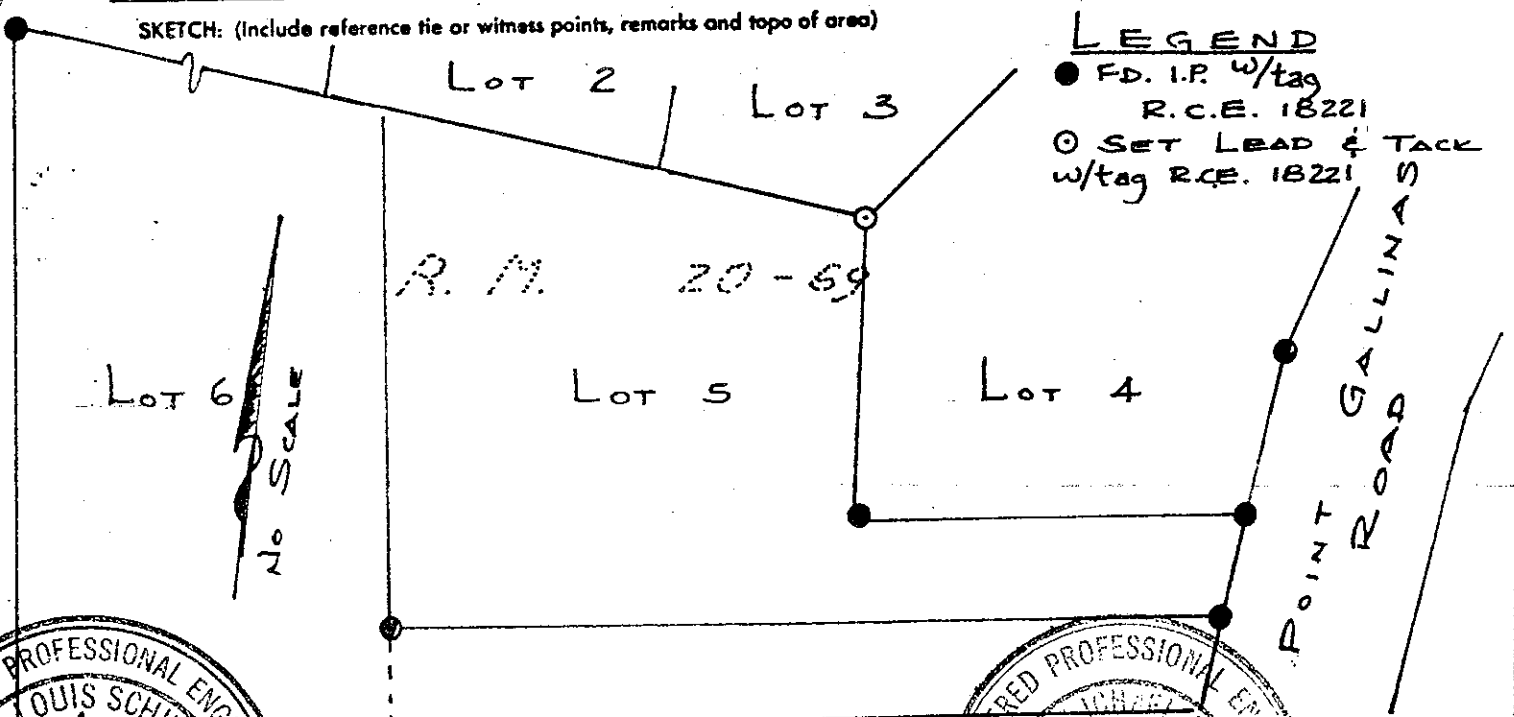

SURVEYOR'S CERTIFICATE

No. 18221 THIS CORNER RECORD WAS PREPARED BY ME OR UNDER MY
DIRECTION IN CONFORMANCE WITH THE LAND SURVEYORS ACT
Exp. 6-30-93 ON MAY 8 1990

SIGNED:

C.E. No.:



COUNTY SURVEYOR'S CERTIFICATE

THE CORNER RECORD WAS RECEIVED
AND EXAMINED AND FILED 5/14 1970

2Y

TITLE:

DOCUMENT No.

STATEMENT ON BACK OF SHEET

NO 8