


CORNER RECORD

City of San Rafael

Document Number AP# 180-221-07
County of Marin, California

Brief Legal Description I.N. 2004-057121(bounded by 3 PM 59, Pcls.1&2; 2005 PM 215,Pcl.4; Sunny Oaks Ave.)

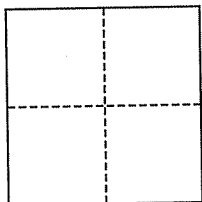

CORNER TYPE

Government Corner ☐ Control ☐
Meander ☐ Property ☒
Rancho ☐ Other ☐
Date of Survey July 16, 2009

COORDINATES (Optional)

N. _____
E. _____
Zone _____ NAD27 ☐ NAD83 ☐
NAD83 Epoch _____
Elev. _____
Vert. Datum: NGVD29 ☐ NAVD88 ☐
Meas. Units: Metric ☐ Imperial ☐

Corner- Left as found ☒ Found and tagged ☐ Established ☐ Reestablished ☒ Rebuilt ☐

Identification and type of corner found: Evidence used to identify or procedure used to establish or reestablish the corner:
All points found per 3 PM 59, Iron Pipe & Tag (RCE 10057), left as found.

A description of the physical condition of the monument as found and as set or reset: Set Iron Pipe & Plug (RCE 30465), Nail & Tag (RCE 30465) and 1/2" Rebar & Cap (RCE 30465) as shown and noted, per 3 PM 59 and 2005 PM 215.

SURVEYOR'S STATEMENT

This corner Record was prepared by me or under my direction in conformance with
the Land Surveyor's Act on November 18, 2009

Signed [Signature] P.L.S. or R.C.E. No. 30465




COUNTY SURVEYOR'S STATEMENT


This Corner Record was received NOVEMBER 20, 2009
and examined and filed NOVEMBER 23, 2009

Signed [Signature] P.L.S. or R.C.E. No. 7128

Title COUNTY SURVEYOR

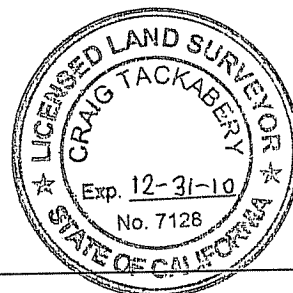

County Surveyor's Comment _____

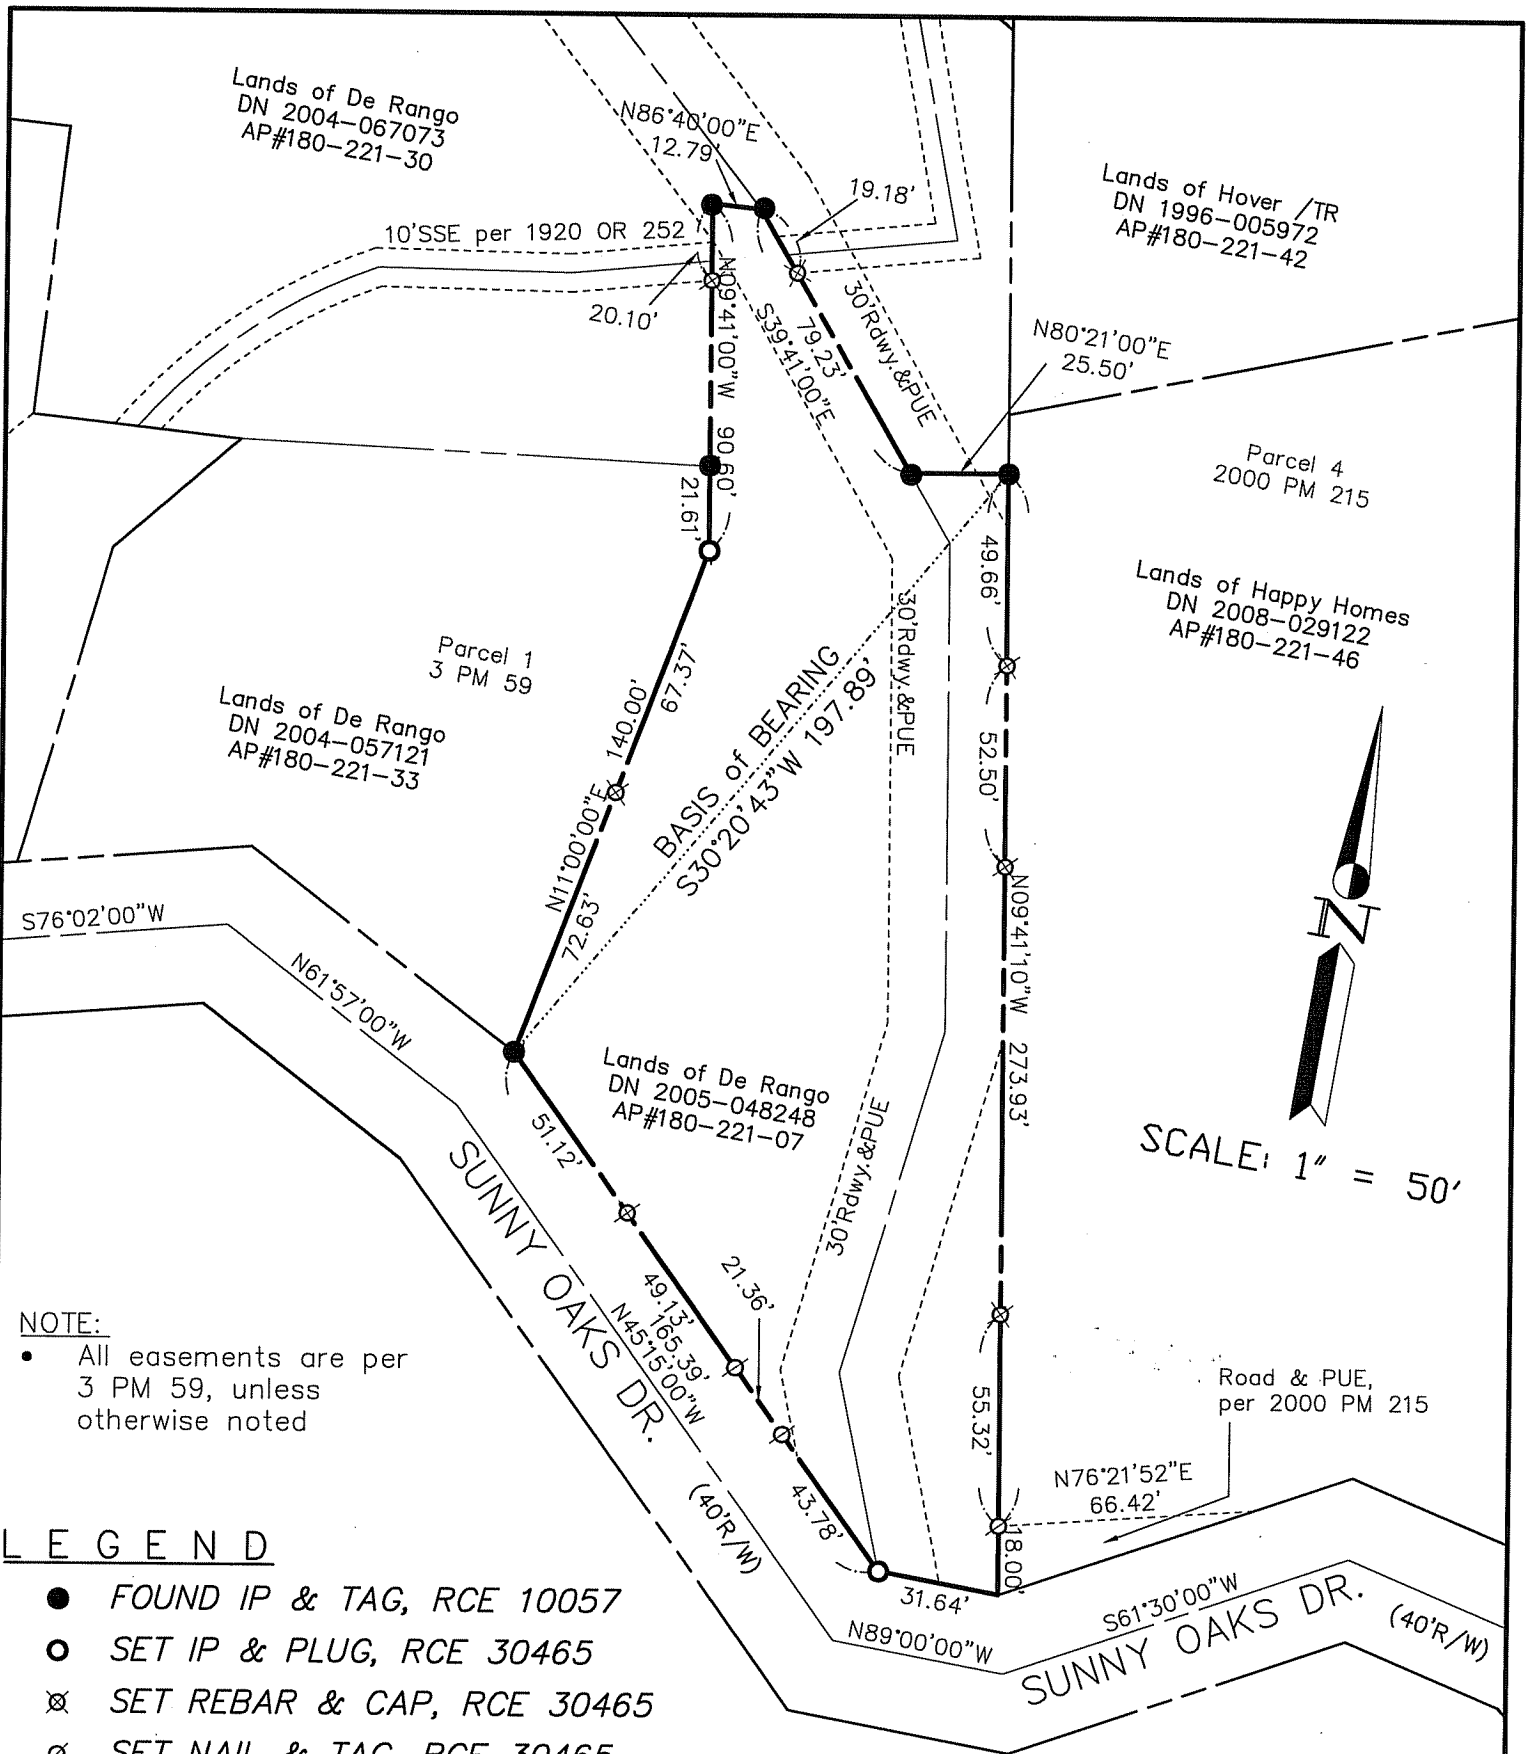

SHEET	1	OF	1
SCALE:	1" = 50'	DESIGN:	PR
DATE:	Nov 2009	DRAWN:	PR
FILE:	2009-056	CHECKED:	J.L.H
2009-056\DWG\09-056-BASE,COR-REC			

J.L. ENGINEERING
CIVIL ENGINEERS-LAND SURVEYORS
 1539 4th ST., SAN RAFAEL, CA. 94901 (415) 457-6647

Corner Record

Lands of DeRango - 50 Sunny Oaks Dr.
 APN 180-221-07, San Rafael, Marin County, CA