

CORNER RECORD


AP# 180-251-08

5551

COUNTY OF MARIN T. 1 R. 5 MERIDIAN CALIFORNIA

CORNER TYPE: GOVT. CORNER ☐ MEANDER ☐ RANCHO ☐ CONTROL ☐ OTHER ☒

CORNER IDENTIFICATION — DATE OF VISIT NOV. 1989

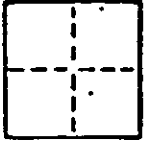

CORNER — LEFT AS FOUND ☐ FOUND AND TAGGED ☐ REESTABLISHED OBLITERATED CORNER ☐ RESULT ☒

PHYSICAL DESCRIPTION OF CORNER FOUND; EVIDENCE AND METHOD USED TO IDENTIFY OR REESTABLISH

BASIS OF BEARING

FOUND SUBDIVISION MONUMENTS 6 RM 57

PHYSICAL DESCRIPTION OF MONUMENTS: RESULT OR PERPETUATED


SET 3/4" IRON PIPE & PLUG R.C.E. 15945

CALIFORNIA COORDINATE SYSTEM ORDER: FIRST ☐ SECOND ☐ THIRD ☐

STATIONS USED: NGS (USC & GS) ☐ STATE ☐ COUNTY ☐ OTHER ☐ STATION STATION

ZONE ELEVATION NORTHINGS (Y) EASTINGS (X)

SKETCH: (Include reference tie or witness points, remarks and topo of area)

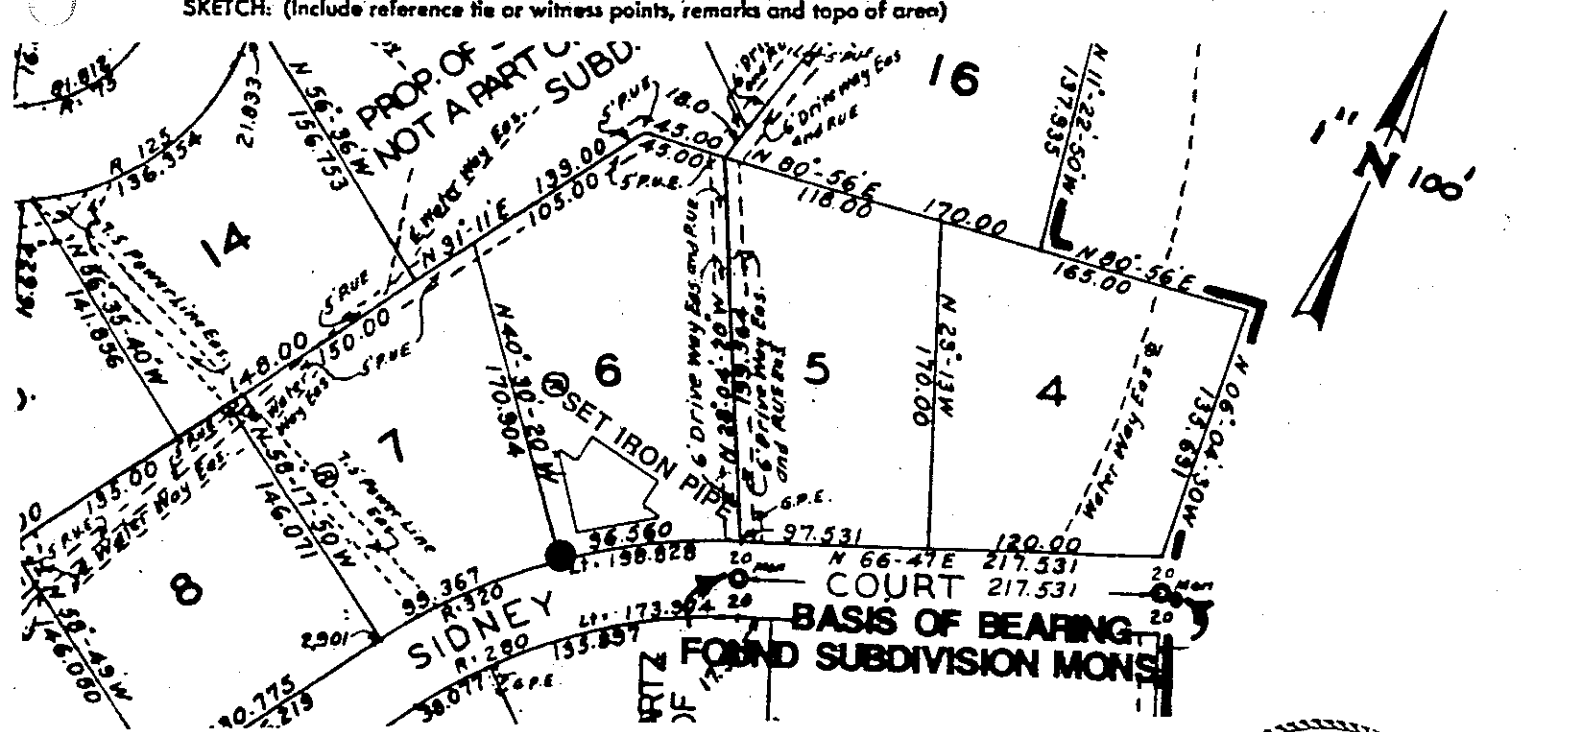


SURVEYOR'S CERTIFICATE

THIS CORNER RECORD WAS PREPARED BY ME OR UNDER MY SUPERVISION AND IN CONFORMANCE WITH THE CALIFORNIA SURVEYING ACT OF 1907, AS AMENDED, AND EXAMINED AND FILED BY ME.

ON Nov 1989

SIGNED: W. E. Schmitt

... OF NO. 15945

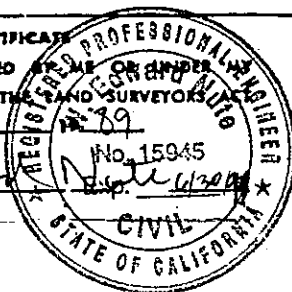

COUNTY SURVEYOR'S CERTIFICATE


THE CORNER RECORD WAS RECEIVED BY ME AND EXAMINED AND FILED BY ME.

BY:

TITLE:

DOCUMENT NO.

STATEMENT ON BACK OF THIS RECORD

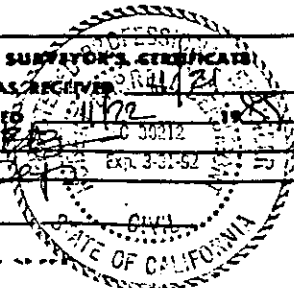

CORNER RECORD


AP# 180-251-08

SSA

COUNTY OF MARIN T. 1 R. 1 MERIDIAN CALIFORNIA

CORNER TYPE: GOVT. CORNER ☐ MEANDER ☐ RANCHO ☐ CONTROL ☐ OTHER ☒

CORNER IDENTIFICATION — DATE OF VISIT NOV. 19 89

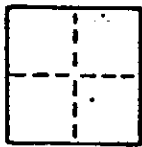

CORNER — LEFT AS FOUND ☐ FOUND AND TAGGED ☐ REESTABLISHED OBLITERATED CORNER ☐ RESULT ☒

PHYSICAL DESCRIPTION OF CORNER FOUND, EVIDENCE AND METHOD USED TO IDENTIFY OR REESTABLISH

BASIS OF BEARING

FOUND SUBDIVISION MONUMENTS 6 RM 57

PHYSICAL DESCRIPTION OF MONUMENTS, RESULT OR PERPETUATED


SET 3/4" IRON PIPE & PLUG R.C.E. 15945

CALIFORNIA COORDINATE SYSTEM ORDER: FIRST ☐ SECOND ☐ THIRD ☐

STATIONS USED: NGS (USC & GS) ☐ STATE ☐ COUNTY ☐ OTHER ☐ STATION STATION

ZONE ELEVATION NORTHINGS (Y) EASTINGS (X)

SKETCH: (Include reference tie or witness points, remarks and topo of area)

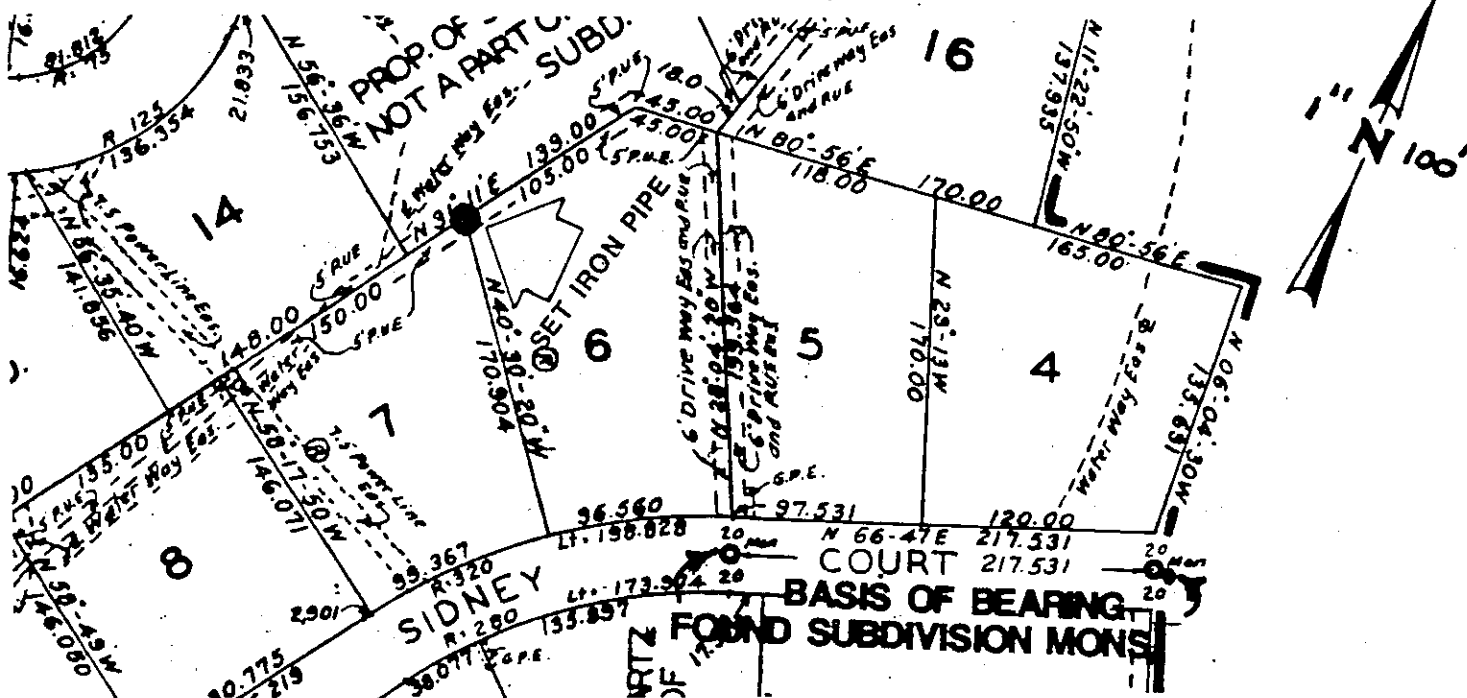


SURVEYOR'S CERTIFICATE

THIS CORNER RECORD WAS PREPARED BY ME OR UNDER MY
DIRECTION IN CONFORMANCE WITH THE SURVEYING ACT
ON Nov

SIGNED: W. R. Smith

I.S. or R.C.E. No. 15945

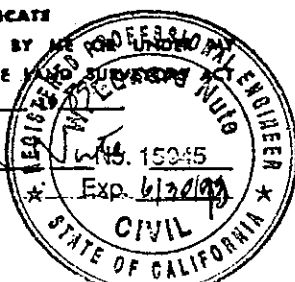

COUNTY SURVEYOR'S CERTIFICATE


THE CORNER RECORD WAS RECEIVED
AND EXAMINED AND FILED

BY: DEA C 30212

TITLE: DEA Exp. 3-31-92

DOCUMENT No.

STATEMENT ON BACK OF SHEET

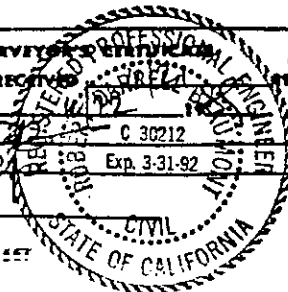

CORNER RECORD


AP# 180-251-08

SSSI

COUNTY OF MARIN T. 1 R. 6 MERIDIAN CALIFORNIA

CORNER TYPE: GOVT. CORNER ☐ MEANDER ☐ RANCHO ☐ CONTROL ☐ OTHER ☒

CORNER IDENTIFICATION — DATE OF VISIT NOV. 1989

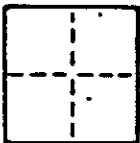

CORNER — LEFT AS FOUND ☐ FOUND AND TAGGED ☐ REESTABLISHED OBLITERATED CORNER ☐ RESULT ☒

PHYSICAL DESCRIPTION OF CORNER FOUND; EVIDENCE AND METHOD USED TO IDENTIFY OR REESTABLISH

BASIS OF BEARING

FOUND SUBDIVISION MONUMENTS 6 RM 57

PHYSICAL DESCRIPTION OF MONUMENTS. RESULT OR PERPETUATED


SET 3/4" IRON PIPE & PLUG R.C.E. 15945

CALIFORNIA COORDINATE SYSTEM ORDER: FIRST ☐ SECOND ☐ THIRD ☐

STATIONS USED: NGS (USC & GS) ☐ STATE ☐ COUNTY ☐ OTHER ☐ STATION STATION

ZONE ELEVATION NORTHINGS (Y) EASTINGS (X)

SKETCH: (Include reference tie or witness points, remarks and topo of area)

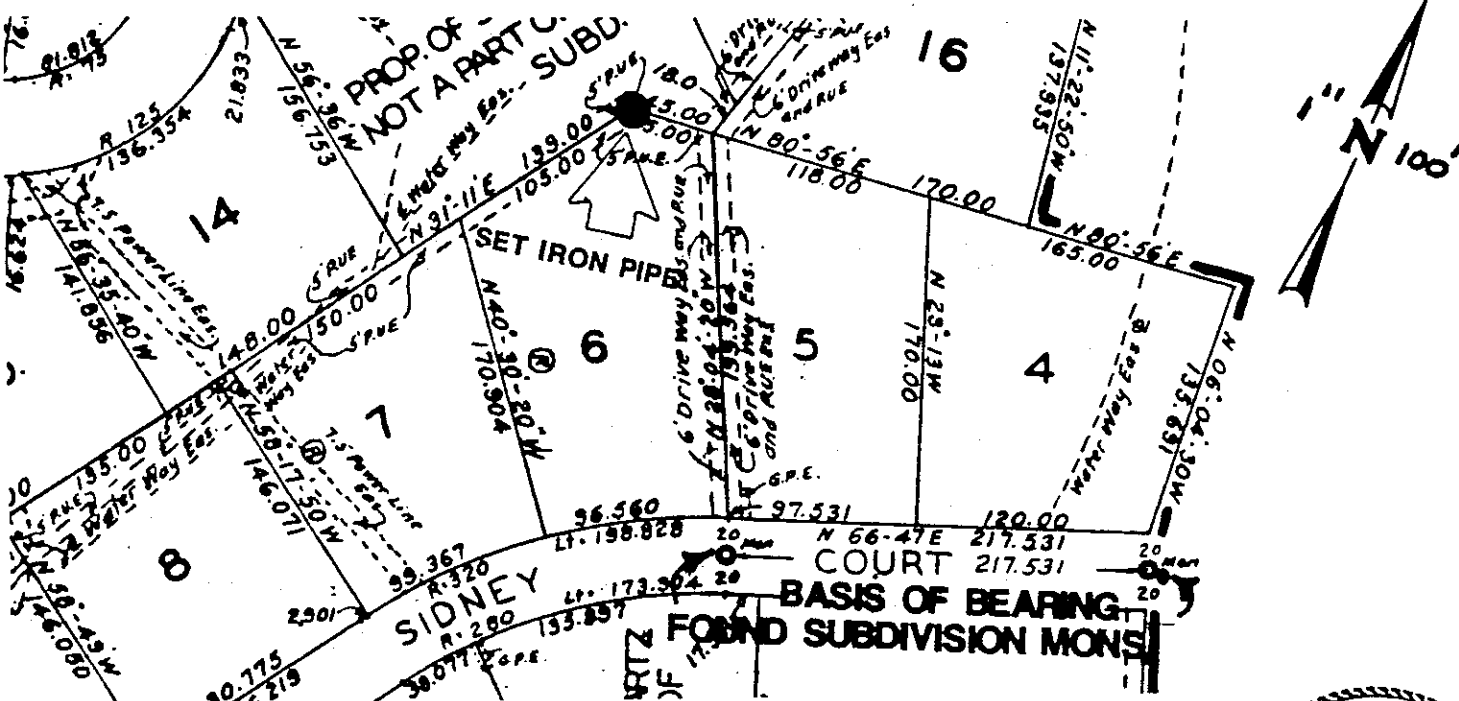


SURVEYOR'S CERTIFICATE

THIS CORNER RECORD WAS PREPARED BY W. S. L. OR UNDER HIS DIRECTION IN CONFORMANCE WITH THE 15945 ON Nov

SIGNED: W. S. L.

15945

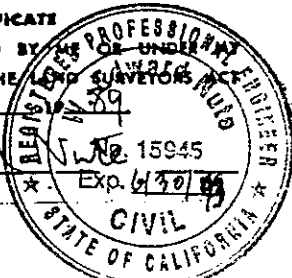

COUNTY SURVEYOR'S CERTIFICATE

THE CORNER RECORD WAS RECEIVED 11/21/89 AND EXAMINED AND FILED 11/21/89

BY: B Exp. 3-31-92

TITLE: NOV

DOCUMENT No.

RECORD ON BACK OF SHEET

