


CORNER RECORD

Document Number A.P. 185-111-12

City of SAN RAFAEL

County of MARIN, California

Brief Legal Description PARCEL 1, 7 P.M. 103

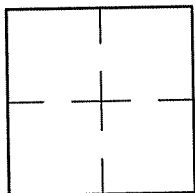

CORNER TYPE

COORDINATES (Optional)

Government Corner ☐

Control ☐

Meander ☐

Property ☒

Rancho ☐

Other ☐

Date of Survey 09/24/09

N. _____
E. _____

Zone _____ NAD27 ☐ NAD83 ☐
NAD83 Epoch _____

Elev. _____
Vert. Datum: NGVD29 ☐ NAVD88 ☐
Meas. Units: Metric ☐ Imperial ☐

Corner- Left as found ☐ Found and tagged ☐ Established ☐ Reestablished ☒ Rebuilt ☐

Identification and type of corner found: Evidence used to identify or procedure used to establish or reestablish the corner:

REESTABLISHED THE WESTERLY CORNER AND NORTHWESTERLY LINE OF PARCEL 1

PER STREET MONUMENTS ON MCNEAR DRIVE, AS SHOWN ON SHEET 2

A description of the physical condition of the monument as found and as set or reset: SEE SHEET 2.

SURVEYOR'S STATEMENT

This Corner Record was prepared by me or under my direction in conformance with

the Land Surveyor's Act on SEPTEMBER 24 2009

Signed Lawrence P. Doyle P.L.S. or R.C.E. No. P.L.S. 4694



COUNTY SURVEYOR'S STATEMENT

This Corner Record was received OCTOBER 21, 2009



and examined and filed DECEMBER 2, 2009

Signed [Signature] P.L.S. or R.C.E. No. 7128

Title COUNTY SURVEYOR

County Surveyor's Comment _____



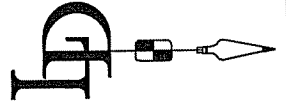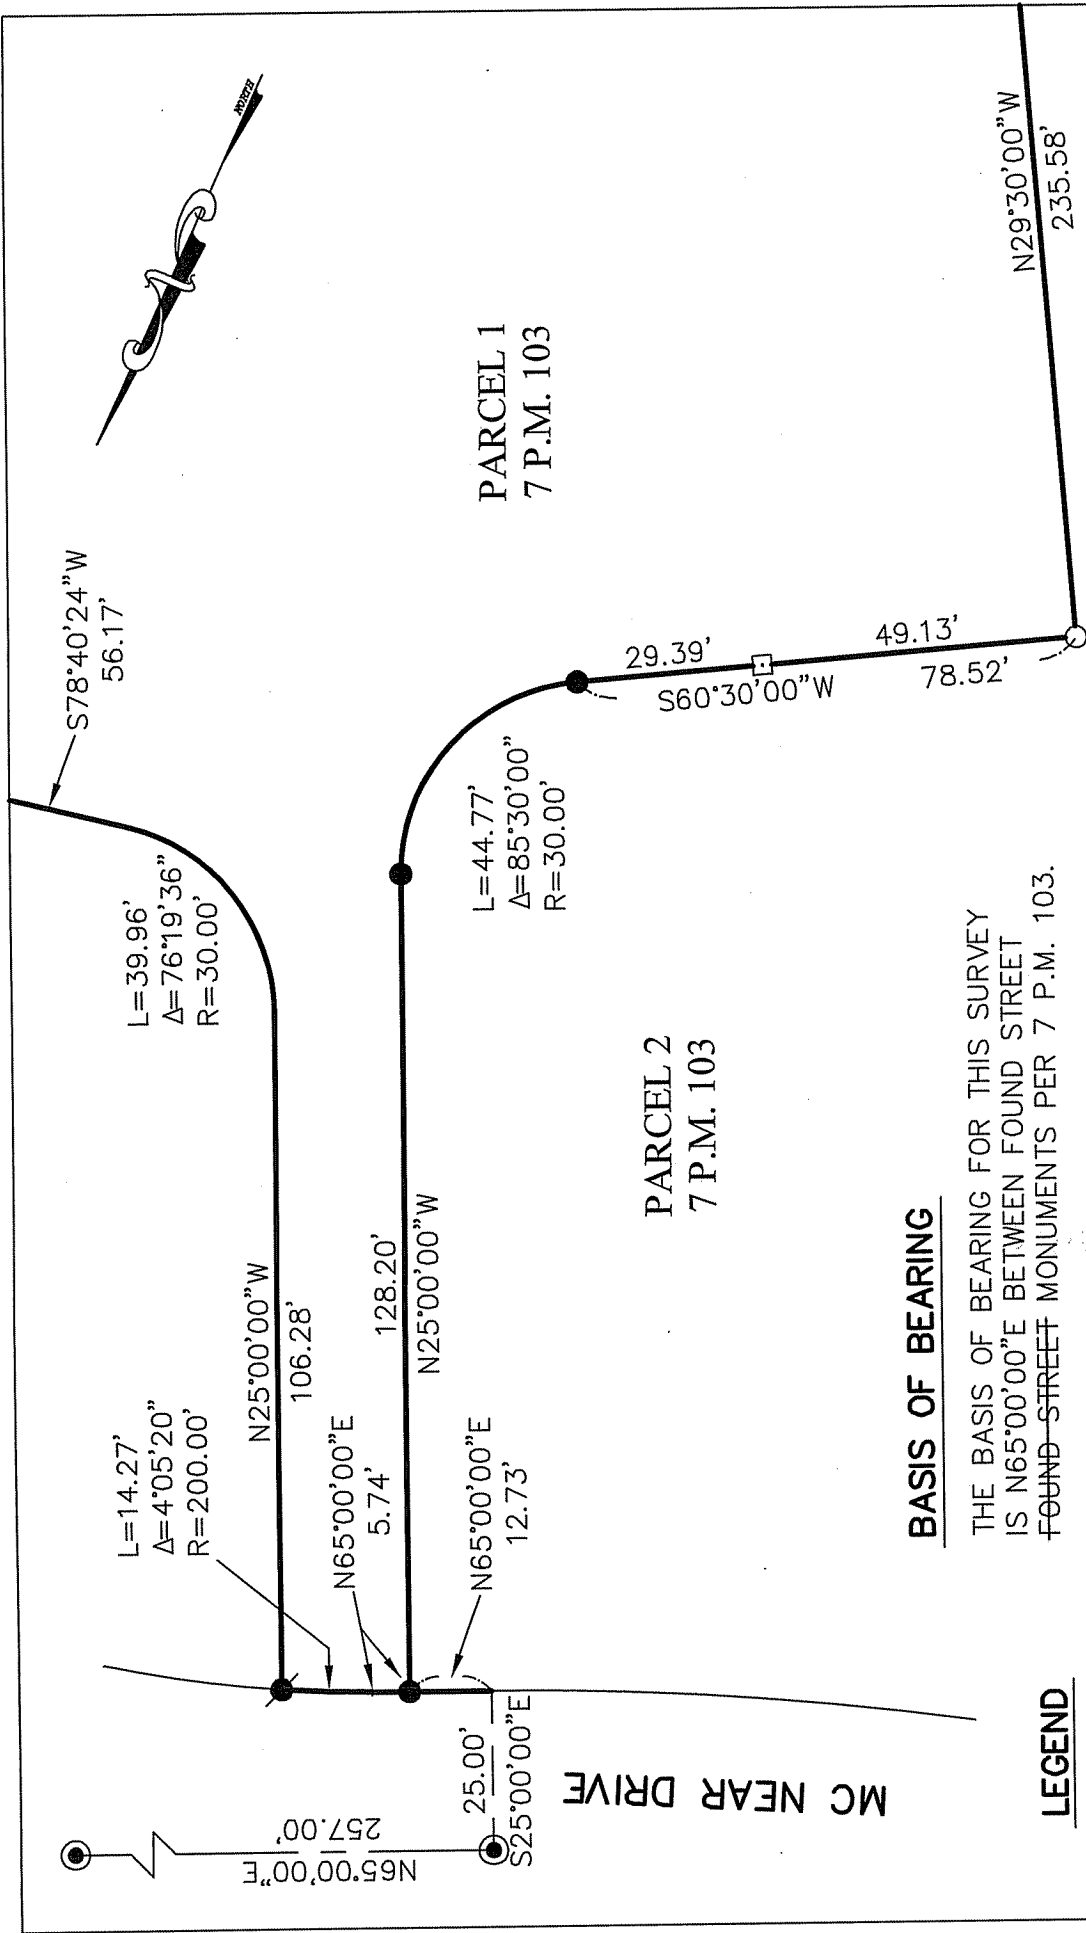

CORNER RECORD	
PARCEL 1, 7 P.M. 103	
SAN RAFAEL	MARIN COUNTY CALIFORNIA
SCALE: 1" = 30'	DRAWN BY:
DATE: 09/24/09	SHEET 1 OF 1
LAWRENCE P. DOYLE	
LAND SURVEYOR/CIVIL ENGINEER	
100 HELENS LANE MILL VALLEY CA 94941 (415-388-9585)	
DRAWING NO.	1945-09