


CORNER RECORD

Agency Index CR24-021Document Number 193-103-19City of BOLINASCounty of MARIN, CaliforniaBrief Legal Description LOT 4 & 8 PER SUBDIVISION MAP ENTITLED "SHARON PARK" (113-RM-72)

COMMONLY KNOWN AS: (VACANT LOT) APN: 193-103-19, BOLINAS, CA 94924

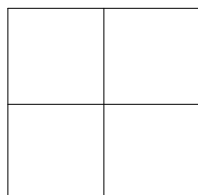

CORNER TYPE

- ☐ Government Corner ☐ Control
☐ Meander ☒ Property
☐ Rancho ☐ Other

Date of Survey 1-16-2024

COORDINATES (Optional)

N. _____ E. _____
Elevation _____
Units ☐ Metric ☐ U.S. Survey Foot
Horizontal Datum _____
Zone _____ Epoch Date _____
Vertical Datum _____
☐ Complies with Public Resources Code §§ 8801-8819
☐ Complies with Public Resources Code §§ 8890-8902

PLS Act Ref.: ☒ 8765(d) ☐ 8771 ☐ 8773 ☐ Other:

Corner/
Monument: ☐ Left as found ☒ Established ☐ Rebuilt ☐ Pre-Construction
☐ Found and tagged ☐ Reestablished ☐ Referenced ☐ Post-Construction

Narrative of corner identified and monument as found, set, reset, replaced, or removed:

☒ See Sheet #2 for description(s):

FOUND AND SET AS NOTED ON PAGE TWO.

SURVEYOR'S STATEMENT


This Corner Record was prepared by me or under my direction in conformance with


the Land Surveyor's Act on APRIL 22, 2024Signed [Signature] P.L.S. or R.C.E. No.: 9671

COUNTY SURVEYOR'S STATEMENT

This Corner Record was received April 22, 2024and examined and filed April 23, 2024Signed T.W.P. P.L.S. [Redacted] No.: 8176Title County Surveyor

County Surveyor's Comment

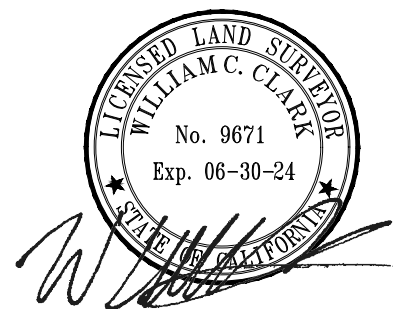

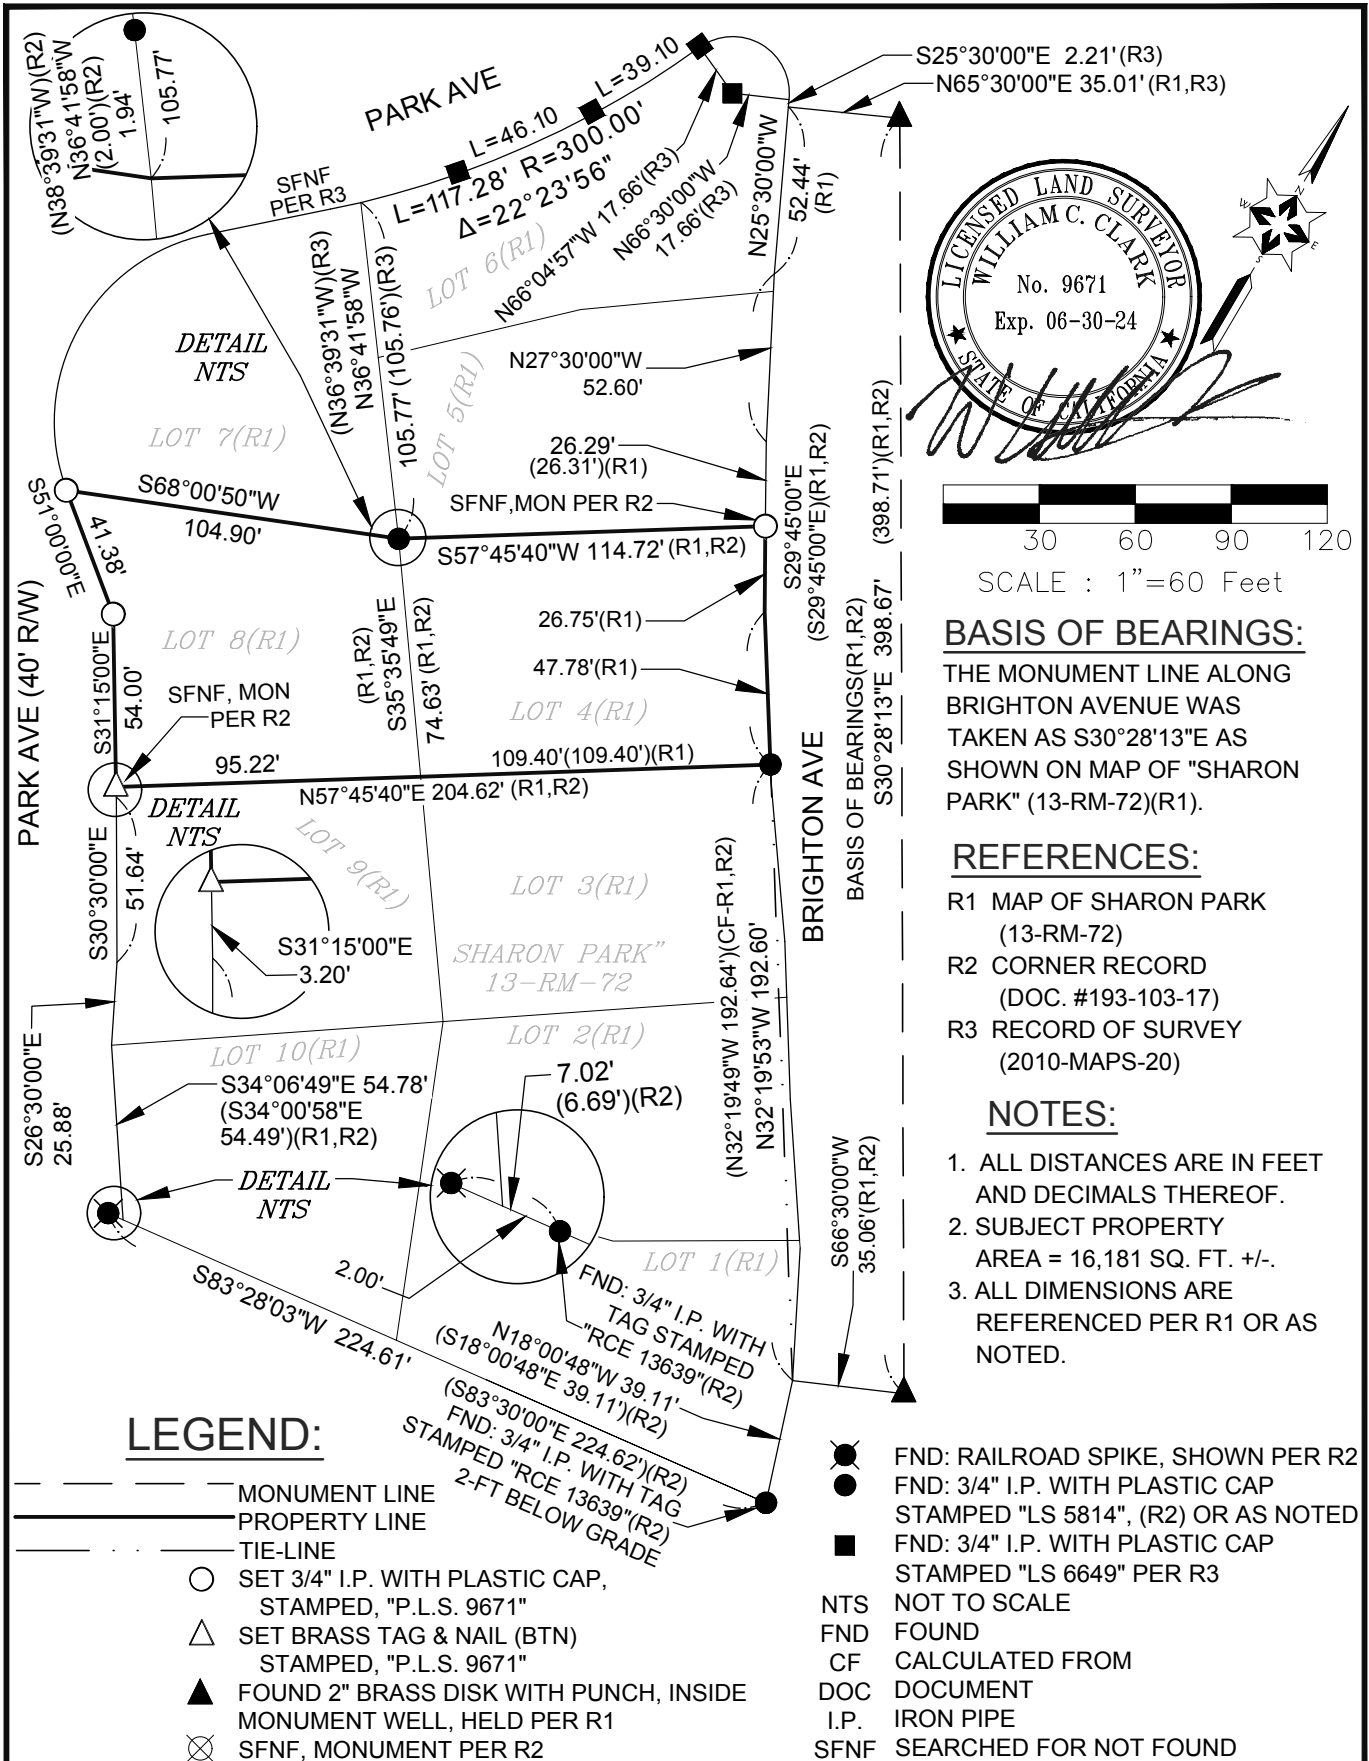

CORNER RECORD MAP

DRAWN BY: WCC

DATE: 4-22-2024

PAGE: 2 OF 2

CORNER RECORD

APN: 193-103-19, BOLINAS, CA 94924
MARIN COUNTY, CALIFORNIA

CLARK CIVIL ENGINEERING INC.

P.O. BOX 143, NICASIO, CA 94946

(415)295-4450