

CORNER RECORD

Agency Index CR23-009Document Number 195-331-17 & 44City of STINSON BEACH County of MARIN, CaliforniaBrief Legal Description CORNER RECORD AT 238 STINSON BEACH

CORNER TYPE		COORDINATES (Optional)	
☐	☐	N. <u> </u>	E. <u> </u>
☐	☒	Elevation <u> </u>	
☐	☐	Units <u> </u>	Metric ☐ U.S. Survey Foot ☒
☐	☐	Horizontal Datum <u> </u>	
☐	☐	Zone <u> </u>	Epoch Date <u> </u>
☐	☐	Vertical Datum <u> </u>	
☐	☐	☐	Complies with Public Resources Code §§8801-8819
☐	☐	☐	Complies with Public Resources Code §§8890-8902

PLS Act Ref.:	☒ 8765(d)	☐ 8771	☐ 8773	☐ Other:
Corner/ Monument:	☐ Left as found	☒ Established	☐ Rebuilt	☐ Pre-Construction
	☐ Found and tagged	☐ Reestablished	☐ Referenced	☐ Post-Construction

Narrative of corner identified and monument as found, set, reset, replaced, or removed:

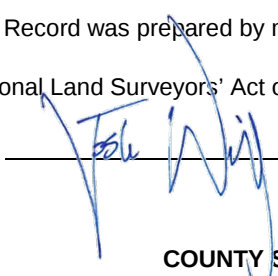
☒ See sheet #2 for description(s):

SET NAIL AND TAG, PLS 9387, ON 15.50 FEET PROPERTY LINE PROJECTION, AS SHOWN ON SHEET 2.

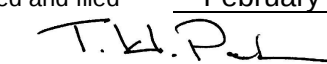
SET 1/2" REBAR AND CAP, PLS 9387, ON NORTHWESTERLY CORNER, AS SHOWN ON SHEET 2.

SURVEYOR'S STATEMENT

This Corner Record was prepared by me or under my direction in conformance with

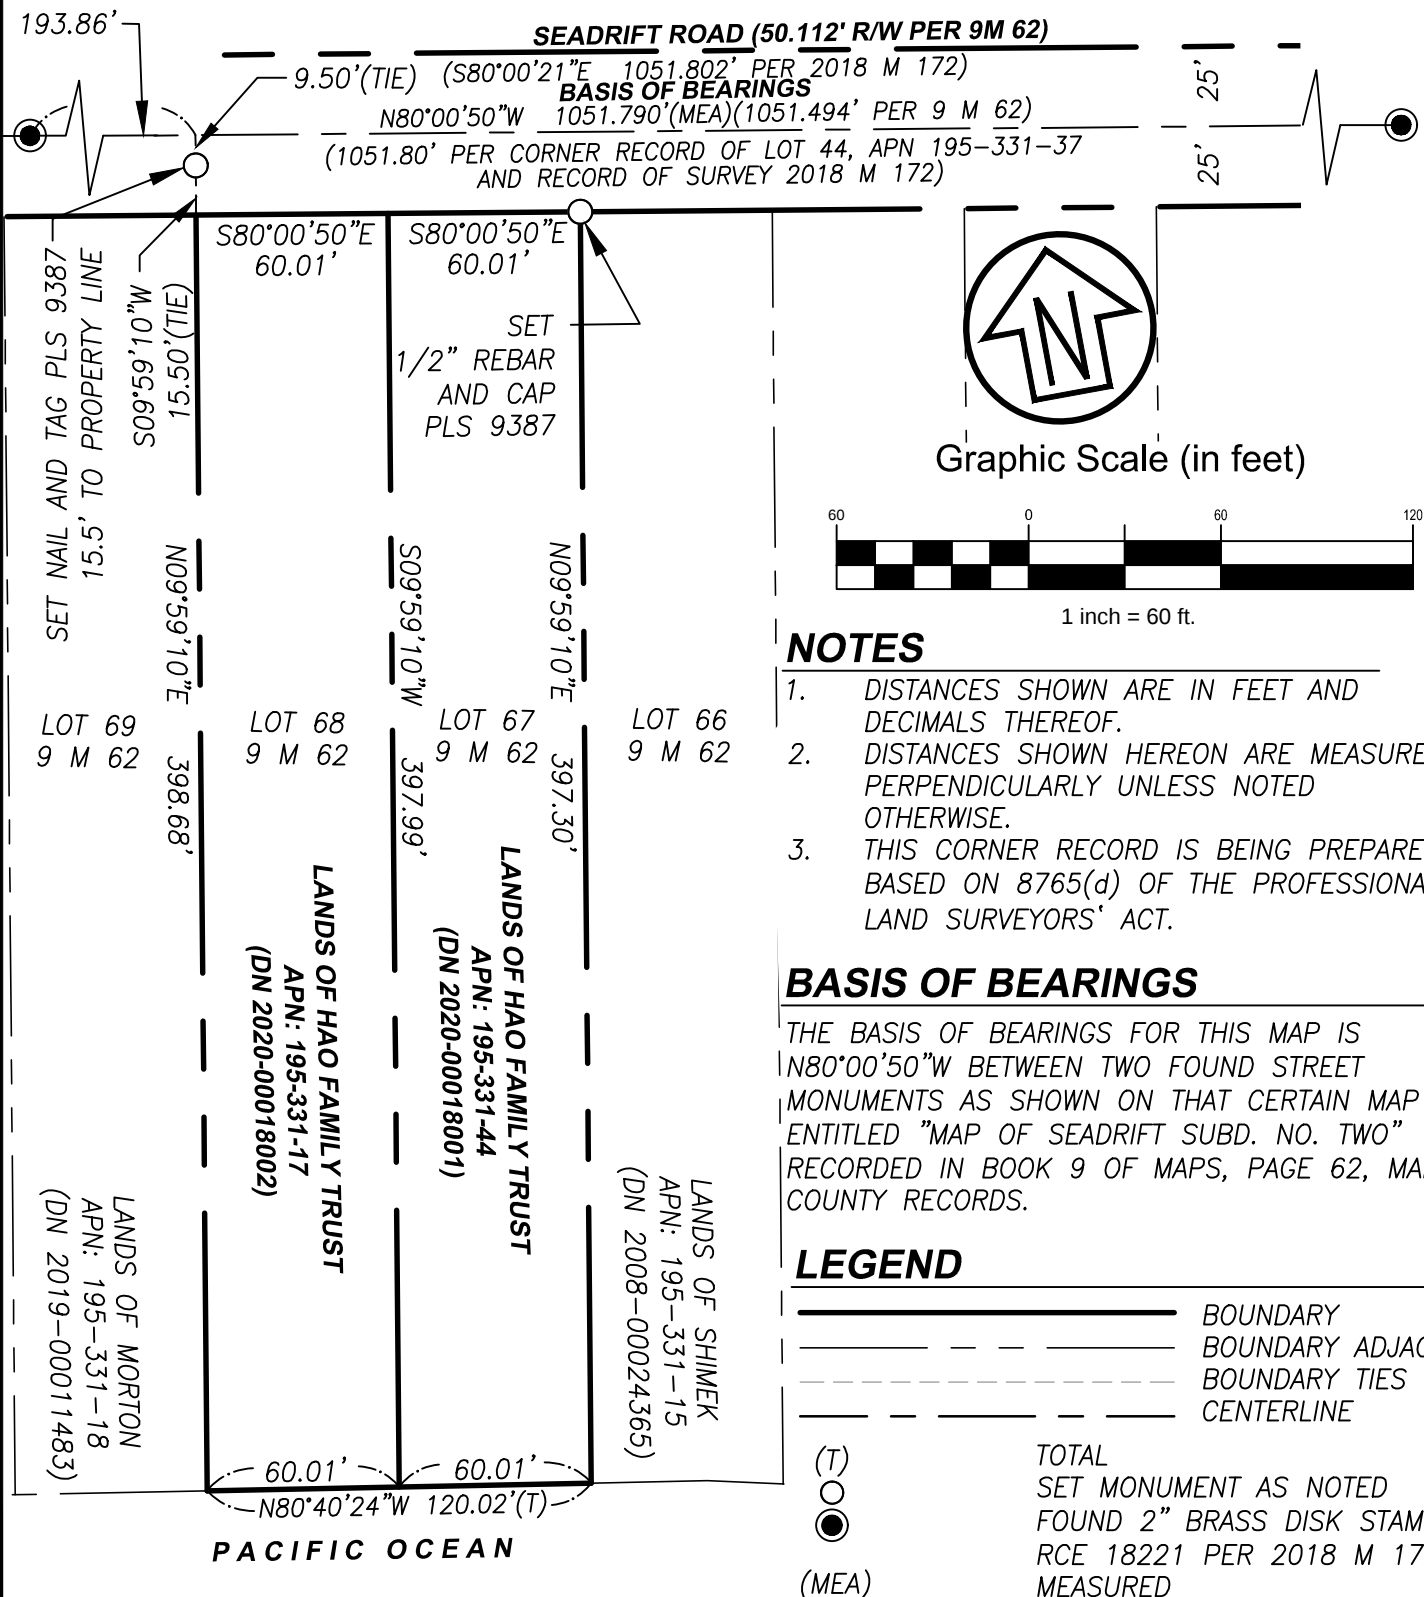
the Professional Land Surveyors' Act on August 30, 2022.Signed  (P.L.S.) or R.C.E. No. PLS 9387

COUNTY SURVEYOR'S STATEMENT

This Corner Record was received February 10, 2023and examined and filed February 13, 2023.Signed  P.L.S. No. 8176Title County Surveyor

County Surveyor's Comment





CSW ST2

CSW/Stuber-Stroch Engineering Group, Inc.
Civil & Structural Engineers | Surveying & Mapping | Environmental Planning
Land Planning | Construction Management
45 Leveroni Court
Novato, CA 94949
tel: 415.883.9850
fax: 415.883.9835
http://www.cswst2.com

Rev. -

Job No. 2110076

Date: 08/30/2022

Scale: 1" = 60'

**238 SEADRIFT ROAD
CORNER RECORD**

APN: 195-331-17, 195-331-44

STINSON BEACH

MARIN

CALIFORNIA