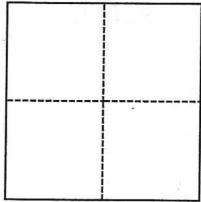


CORNER RECORD

Agency Index DPW# 18-013Document Number 001-131-09, 47City of Fairfax County of Marin, CaliforniaBrief Legal Description Parcel Four; 14 OS 72**CORNER TYPE****COORDINATES (Optional)**

- ☐ Government Corner ☐ Control
☐ Meander ☒ Property
☐ Rancho ☐ Other

Date of Survey November 21, 2017

N. _____ E. _____

Elevation _____

Units ☐ Metric ☐ U.S. Survey Foot

Horizontal Datum _____

Zone _____ Epoch Date _____

Vertical Datum _____

☐ Complies with Public Resources Code §§8801-8819☐ Complies with Public Resources Code §§8890-8902PLS Act Ref.: ☒ 8765(d) ☐ 8771 ☐ 8773 ☐ Other:

Corner/
Monument: ☒ Left as found ☒ Established ☐ Rebuilt ☐ Pre-Construction
☐ Found and tagged ☐ Reestablished ☐ Referenced ☐ Post-Construction

Narrative of corner identified and monument as found, set, reset, replaced, or removed:


☒ See sheet #2 for description(s):**SURVEYOR'S STATEMENT**

This Corner Record was prepared by me or under my direction in conformance with

the Professional Land Surveyors' Act on October 1, 2018.Signed [Signature] P.L.S. or R.C.E. No. 8806**COUNTY SURVEYOR'S STATEMENT**This Corner Record was received MARCH 5, 2018and examined and filed NOV. 14, 2018Signed [Signature] P.L.S. or R.C.E. No. 9292Title DEPUTY C.S.

County Surveyor's Comment



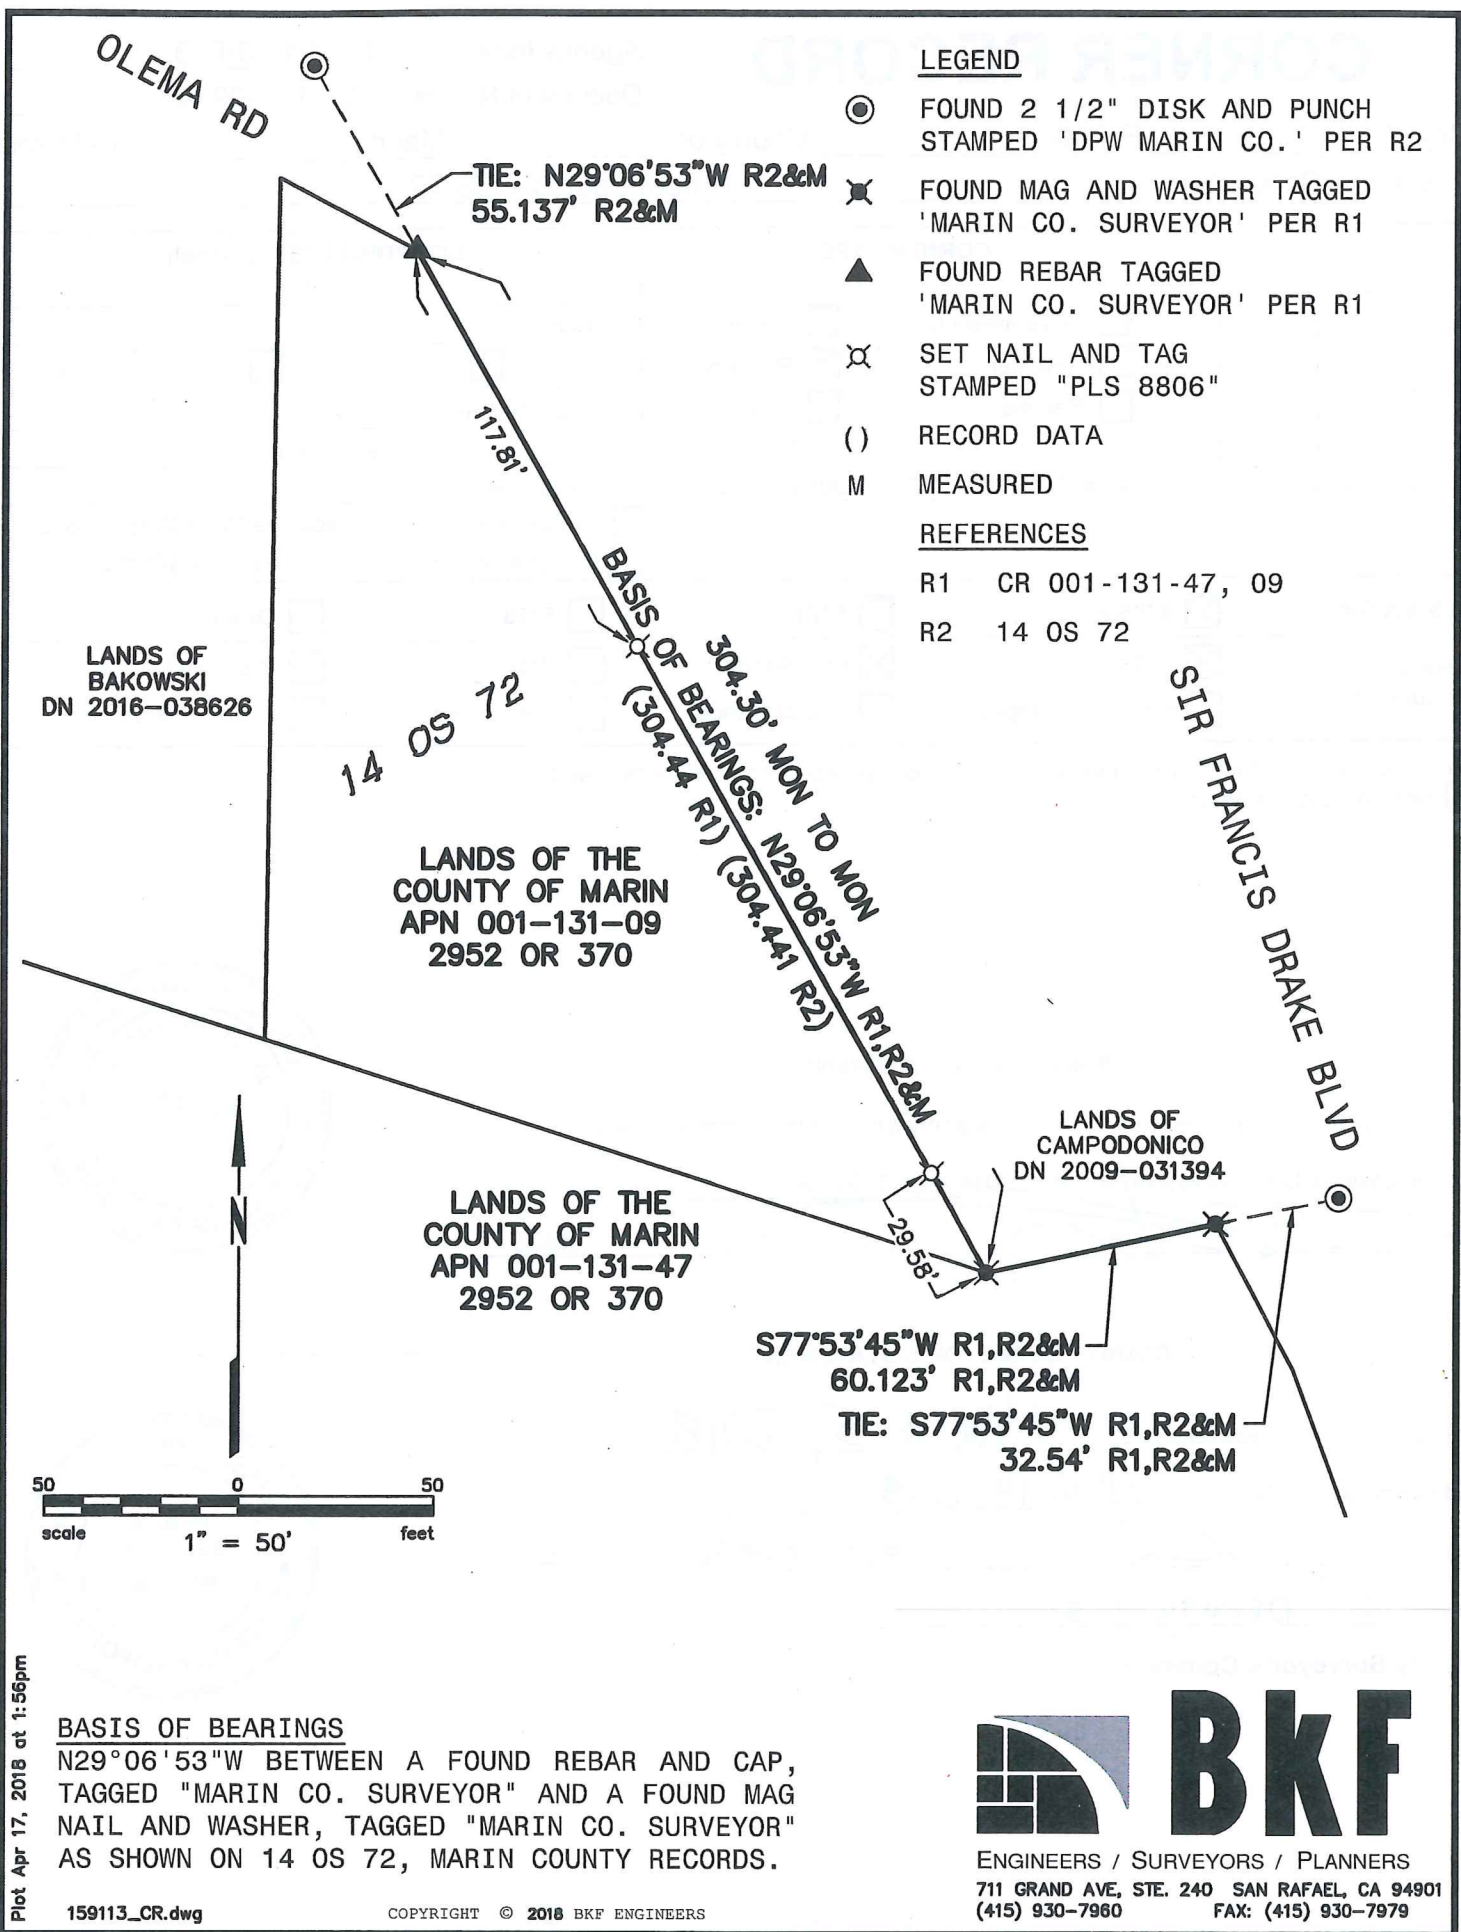

Plot Apr 17, 2018 at 1:56pm

159113_CR.dwg

COPYRIGHT © 2018 BKF ENGINEERS