

CORNER RECORD

A.P. # 1-261-75

COUNTY OF MARIN T. _____ R. _____ MERIDIAN _____ CALIFORNIA
CORNER TYPE: GOV'T. CORNER ☐ MEANDER ☐ RANCHO ☐ CONTROL ☐ OTHER ☒
CORNER IDENTIFICATION — DATE OF VISIT JAN. 28, 1988 19____



CORNER — LEFT AS FOUND ☐ FOUND AND TAGGED ☐ REESTABLISHED OBLITERATED CORNER ☐ REBUILT ☐

PHYSICAL DESCRIPTION OF CORNER FOUND; EVIDENCE AND METHOD USED TO IDENTIFY OR REESTABLISH

BASED ON MONUMENTS SHOWN ON "MARINDA OAKS SUB. SIX", 9 R.M. 65

SET PER LOT 87, 8 RM 52

PHYSICAL DESCRIPTION OF MONUMENTS REBUILT OR PERPETUATED


SET 3/4" I.P., TAG NO. L.S. 5296

A.P. NO. 1-261-75

CALIFORNIA COORDINATE SYSTEM ORDER: FIRST ☐ SECOND ☐ THIRD ☐
STATIONS USED: NGS (USC & GS) ☐ STATE ☐ COUNTY ☐ OTHER ☐ STATION _____ STATION _____
ZONE _____ ELEVATION _____ NORTHINGS (Y) _____ EASTINGS (X) _____

(Fold)

SKETCH: (Include reference tie or witness points, remarks and topo of area)

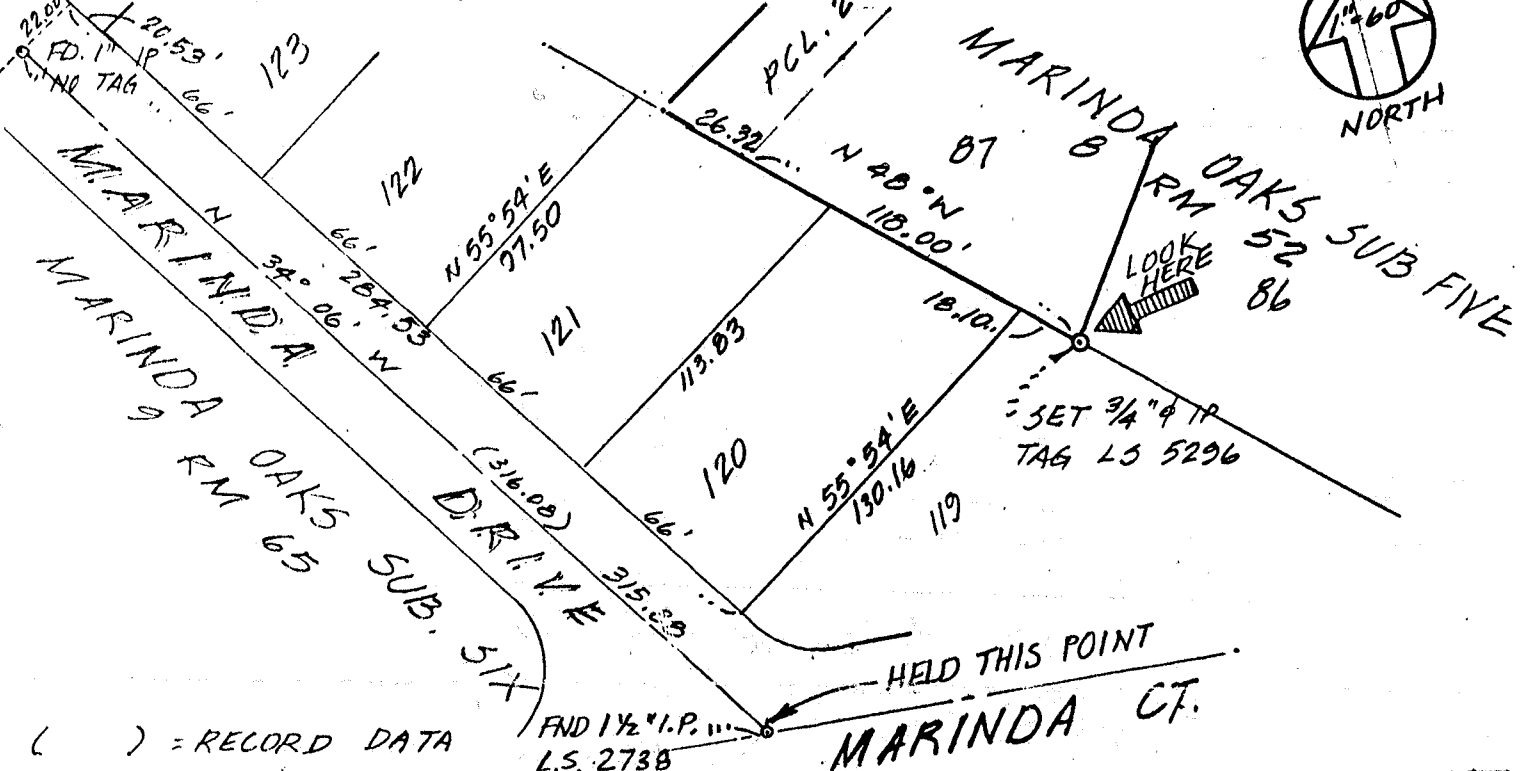


() = RECORD DATA

SURVEYOR'S CERTIFICATE

THIS CORNER RECORD WAS PREPARED BY ME OR UNDER MY DIRECTION IN CONFORMANCE WITH THE LAND SURVEYORS ACT ON FEB. 4, 1988

SIGNED: [Signature]

L.S. or R.C.E. No.: L.S. 5296

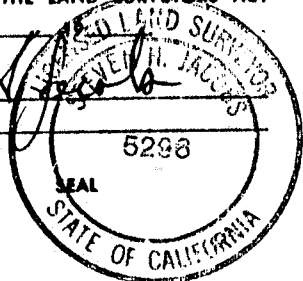

COUNTY SURVEYOR'S CERTIFICATE

THE CORNER RECORD WAS RECEIVED 3/10 1988
AND EXAMINED AND FILED 3/11 1988


BY: [Signature]

TITLE: Deputy

DOCUMENT No. _____

STATEMENT ON BACK OF SHEET

ex. 3-31-88

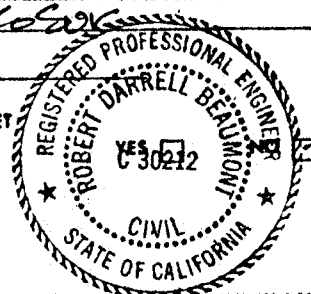

CORNER RECORD

COUNTY OF MARIN T. R. MERIDIAN CALIFORNIA
CORNER TYPE: GOV'T. CORNER ☐ MEANDER ☐ RANCHO ☐ CONTROL ☐ OTHER ☒
CORNER IDENTIFICATION — DATE OF VISIT JAN. 28, 1988 19



CORNER — LEFT AS FOUND ☐ FOUND AND TAGGED ☒ REESTABLISHED OBLITERATED CORNER ☐ REBUILT ☐

PHYSICAL DESCRIPTION OF CORNER FOUND; EVIDENCE AND METHOD USED TO IDENTIFY OR REESTABLISH

BASED ON MONUMENTS SHOWN ON "MARINDA OAKS SUB. SIX", 9 R.M. 65.

SET PER PARCEL TWO, DOC. NO. 87-39621

PHYSICAL DESCRIPTION OF MONUMENTS REBUILT OR PERPETUATED


SET 3/4 " I.P. TAG NO. L.S. 5296.

A.P. No. 1-261-75

CALIFORNIA COORDINATE SYSTEM ORDER: FIRST ☐ SECOND ☐ THIRD ☐
STATIONS USED: NOS (USC & GS) ☐ STATE ☐ COUNTY ☐ OTHER ☐ STATION STATION
ZONE ELEVATION NORTHINGS (Y) EASTINGS (X)

(Fold)

SKETCH: (Include reference tie or witness points, remarks and topo of area)

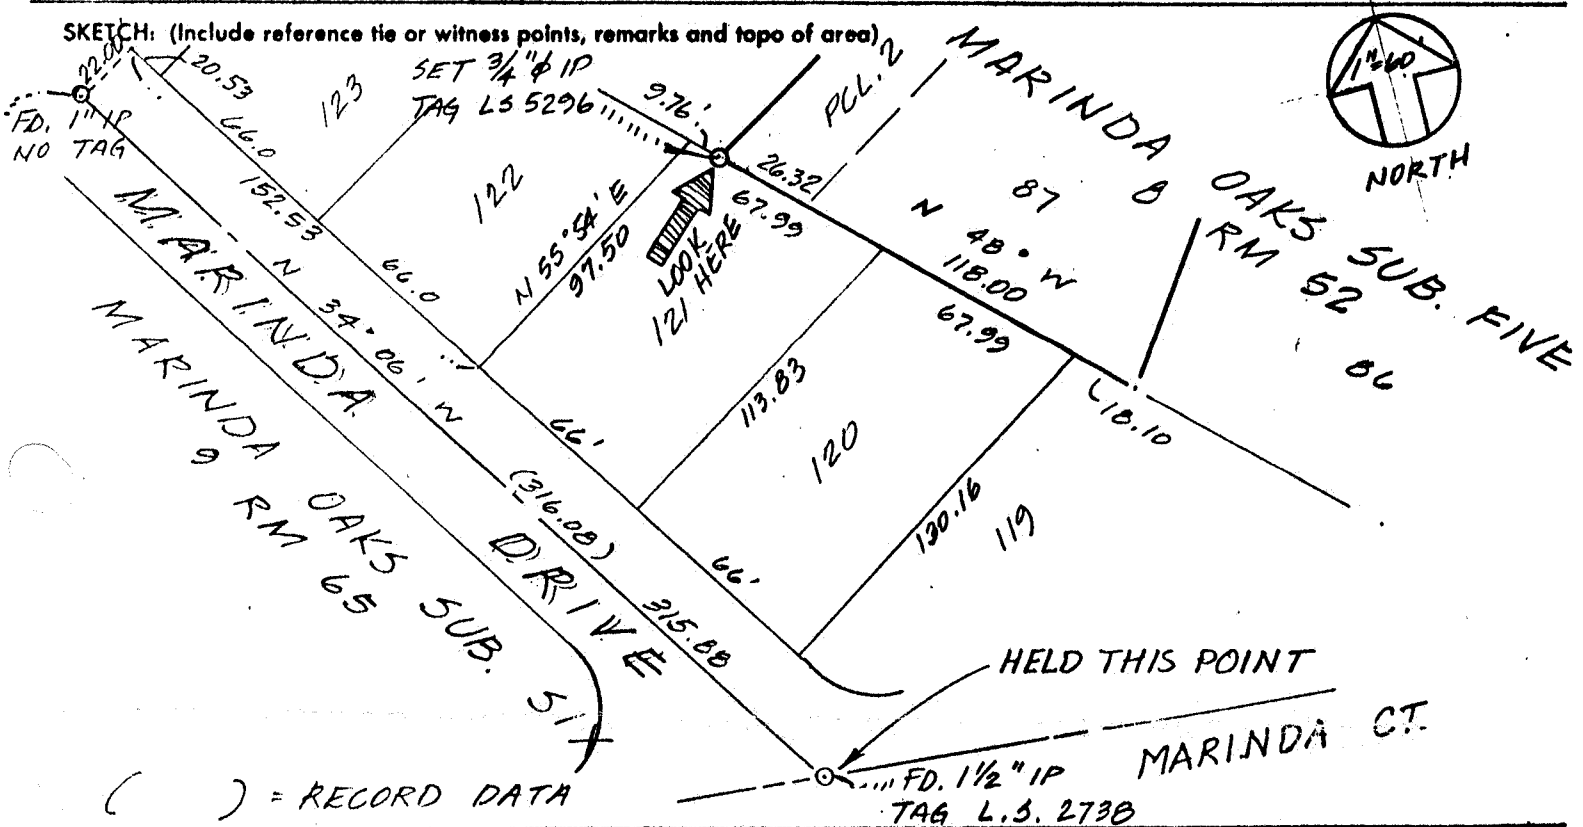


SURVEYOR'S CERTIFICATE

THIS CORNER RECORD WAS PREPARED BY ME OR UNDER MY DIRECTION IN CONFORMANCE WITH THE LAND SURVEYORS ACT ON FEB. 4, 1988

SIGNED: [Signature]

L.S. or R.C.E. No. L.S. 5296

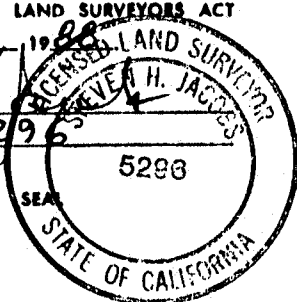

COUNTY SURVEYOR'S CERTIFICATE

THE CORNER RECORD WAS RECEIVED 3/10 1988 AND EXAMINED AND FILED 3/11 1988

BY: RDB

TITLE: Dep Co Sec

DOCUMENT No.

STATEMENT ON BACK OF SHEET

EX. 3-31-88

